



VICINITY MAP

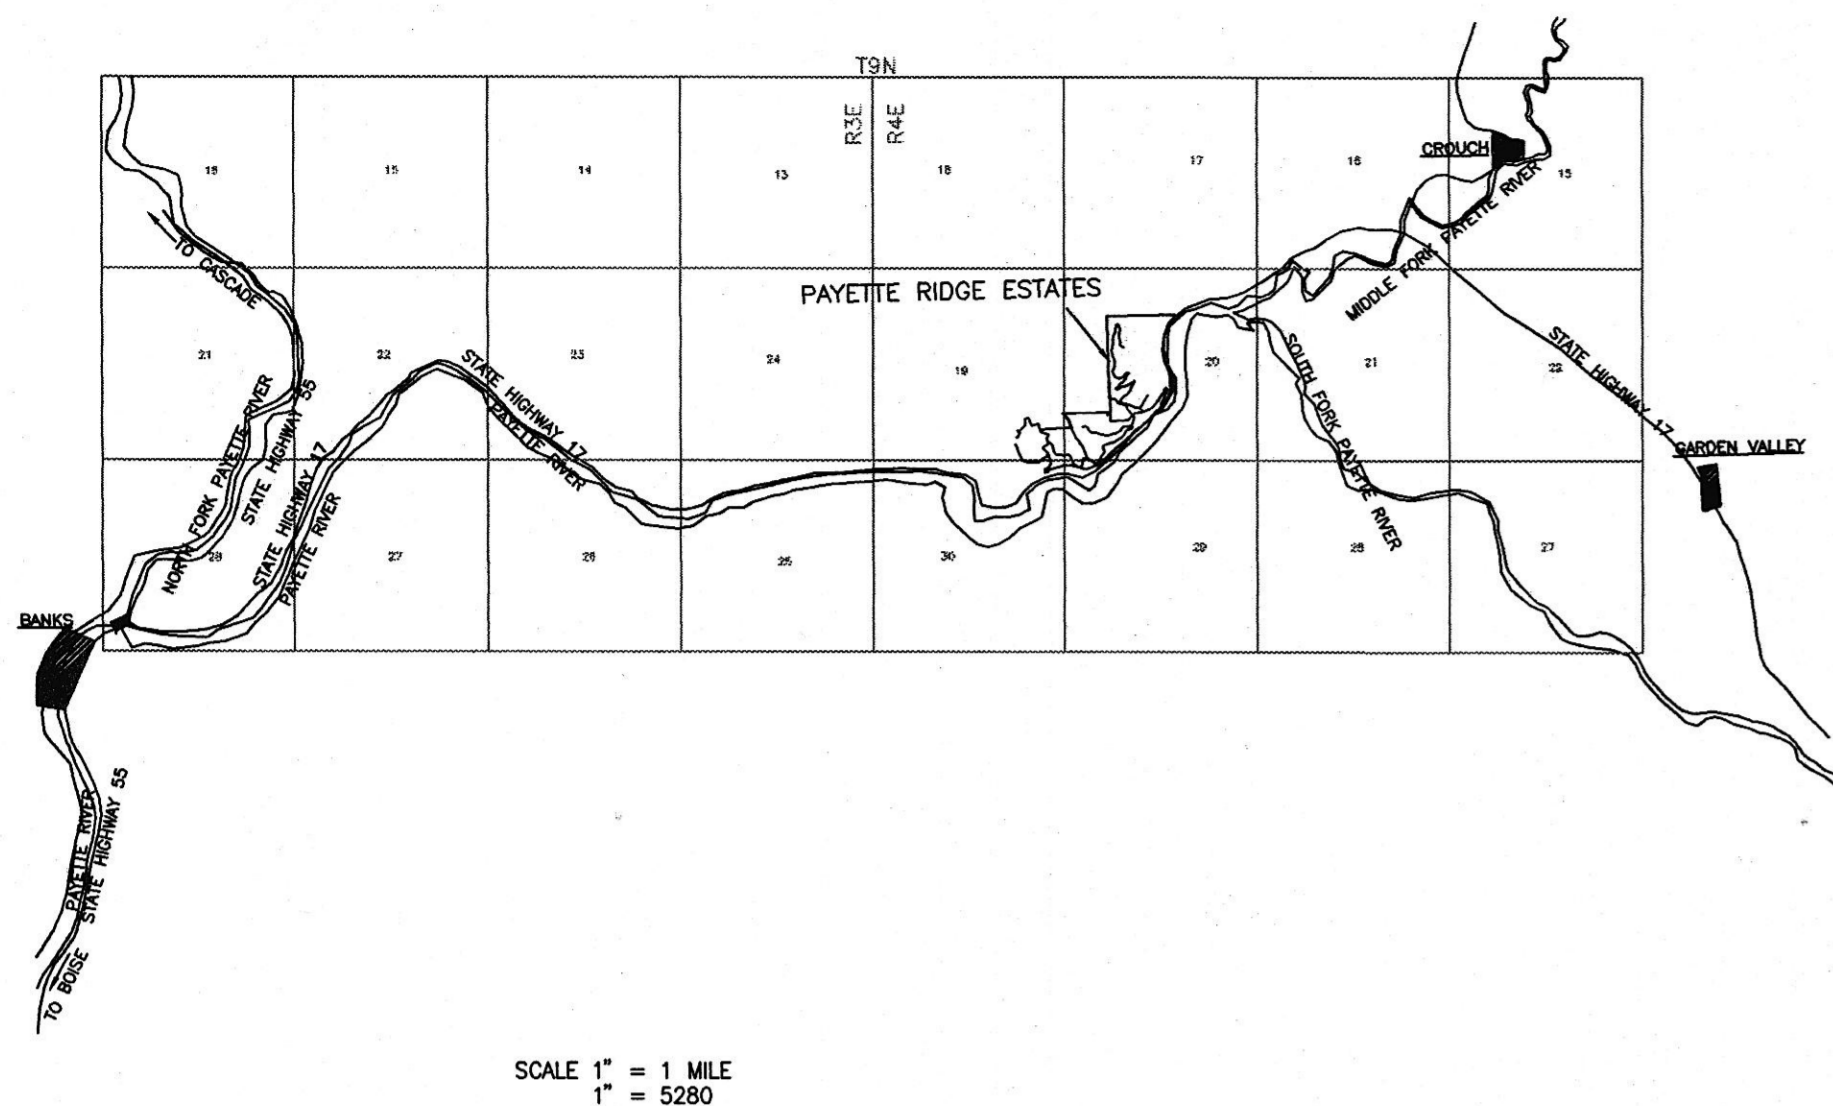

HAWTHORNE PLAN AND PROFILE SHEET 8



TABLE OF CONTENTS

1. COVER SHEET
2. MAHLER ROAD
3. LOWER BERNSTIEN FOAD
4. BERNSTEIN & IVES
5. HUSTON ROAD EASEMENT
6. UPPER BERNSTEIN ROAD
7. PIERCE ROAD
8. HAWTHORNE ROAD PROFILE SHEET
9. HAWTHORNE ROAD PLAN SHEET 1
10. HAWTHORNE ROAD PLAN SHEET 2
11. WELL DETAILS SHEET 1
12. WELL DETAILS SHEET 2
13. WELL HOUSE DETAILS
14. STANDARD DETAILS

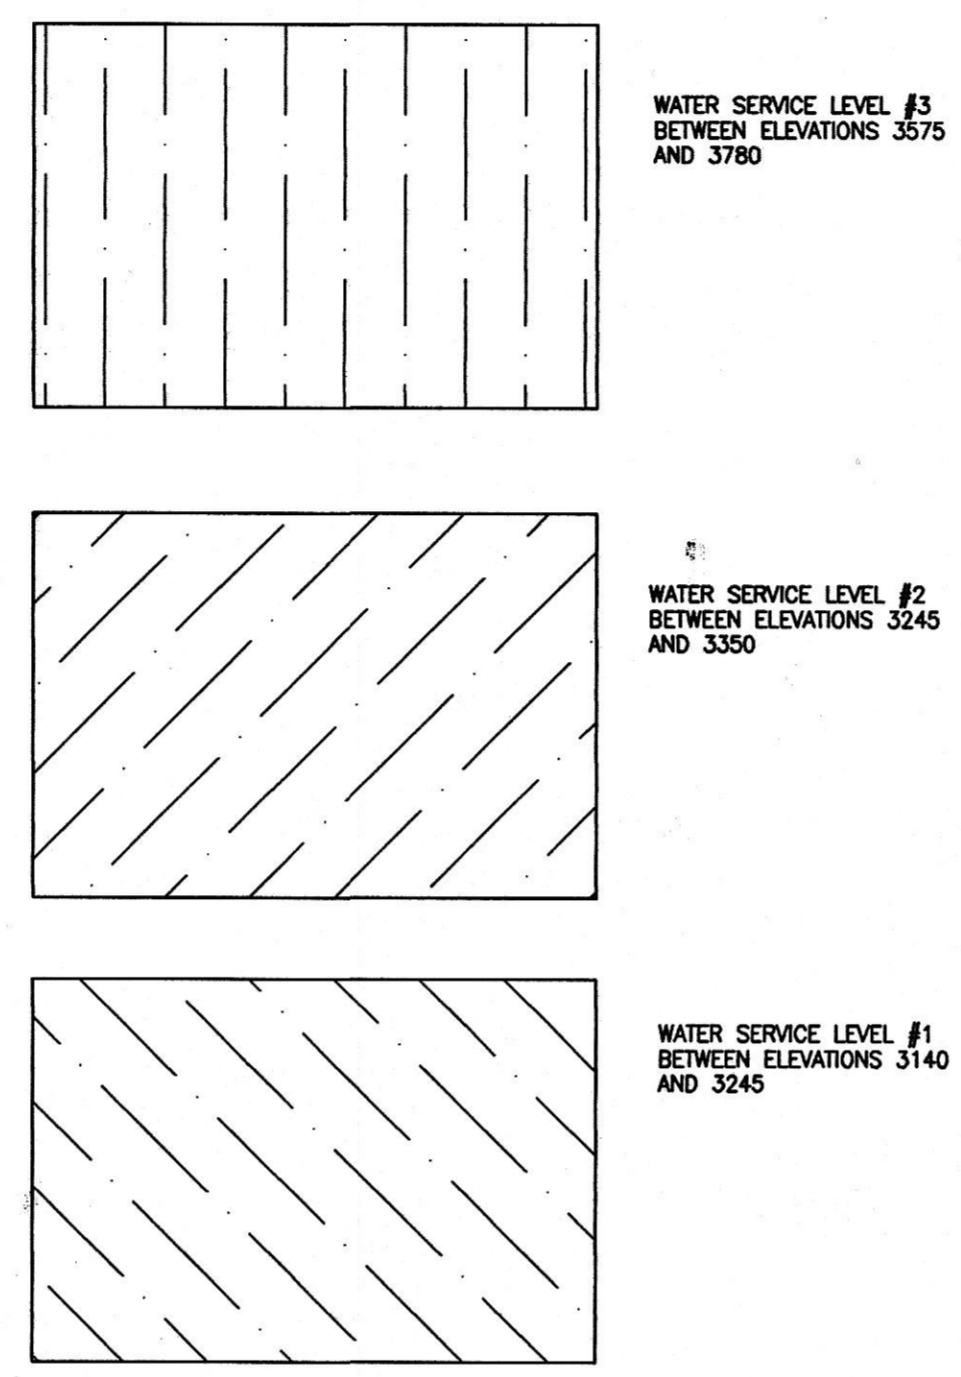

LEGEND

	RESIDENCE SITE SERVED BY LEVEL 1
	RESIDENCE SITE SERVED BY LEVEL 2
	RESIDENCE SITE SERVED BY LEVEL 3
	EXISTING RESIDENCE SERVED BY LEVEL 2
	LOT NUMBERS
	CENTER LINE
	EDGE OF ROAD
	SINGLE WATER METER
	DOUBLE WATER METER
	WATER BLOW OFF
	FIRE HYDRANT
	EXISTING WELL

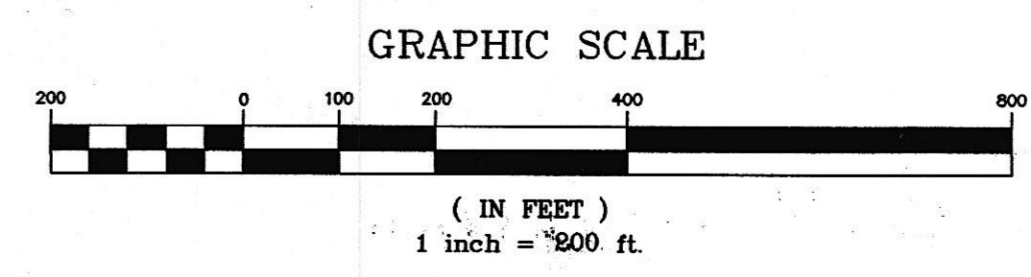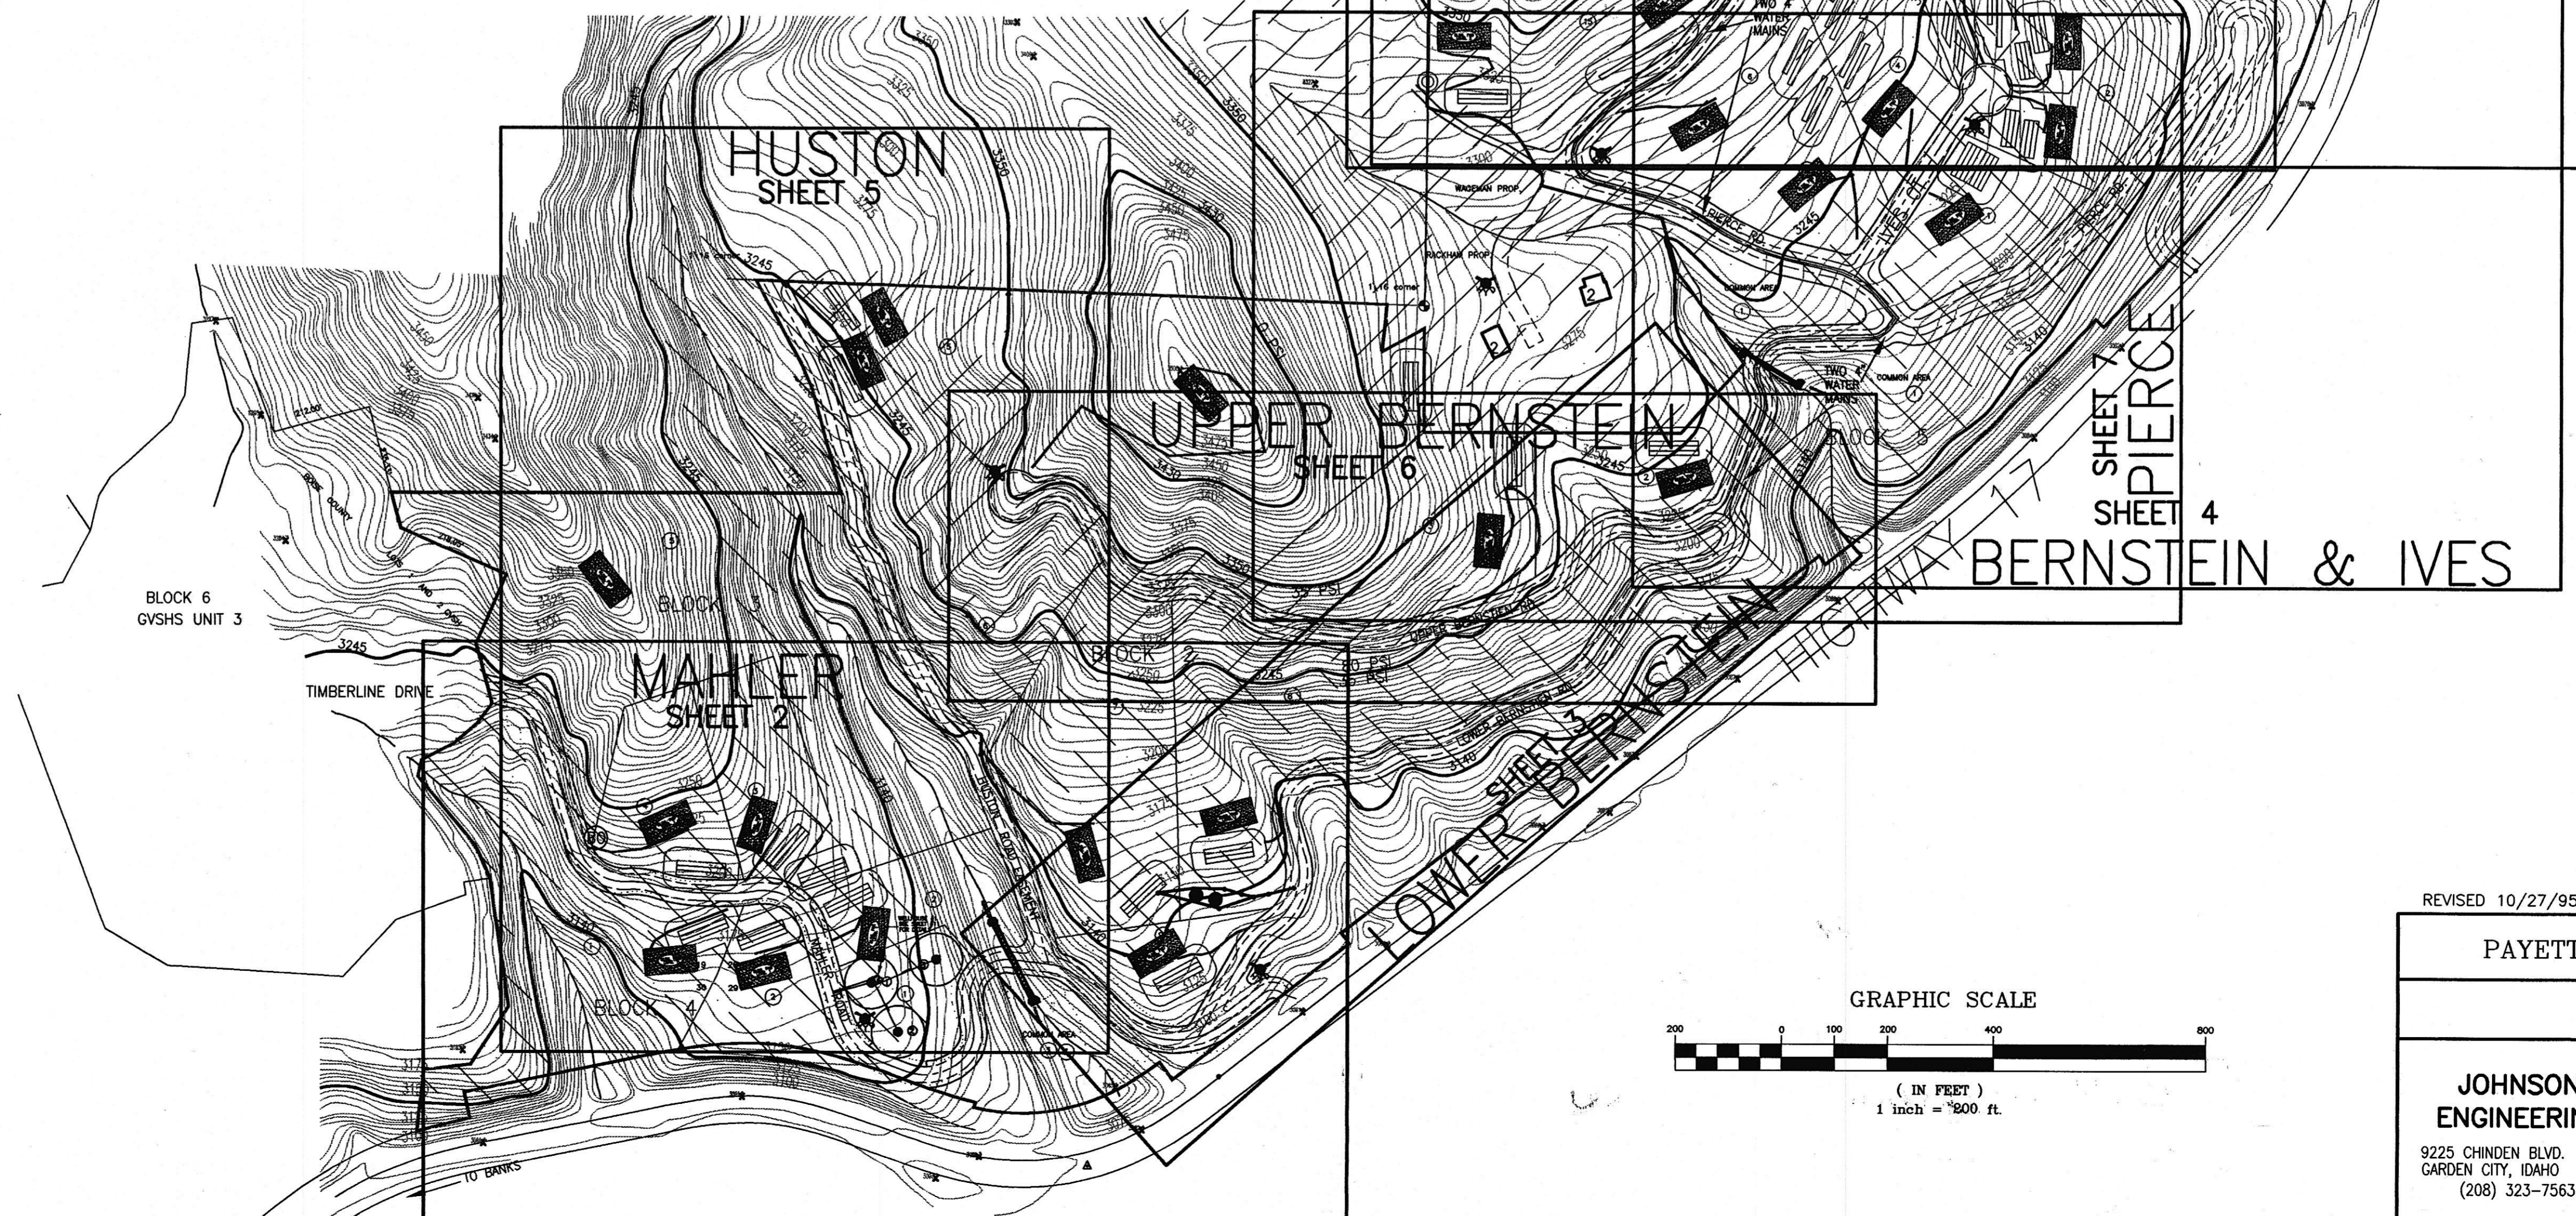

REVISED 10/27/95

PAYETTE RIDGE ESTATES

COVER SHEET

<p>JOHNSON ENGINEERING</p> <p>9225 CHINDEN BLVD. SUITE J GARDEN CITY, IDAHO 83714 (208) 323-7563</p>	SCALE: 1" = 200'
	DATE: 7/14/95
	DESIGNED BY: R.B.J.
	SHEET: 1 OF 14
DWG. NAME: C:\PAYETTE\PRIDGES	