

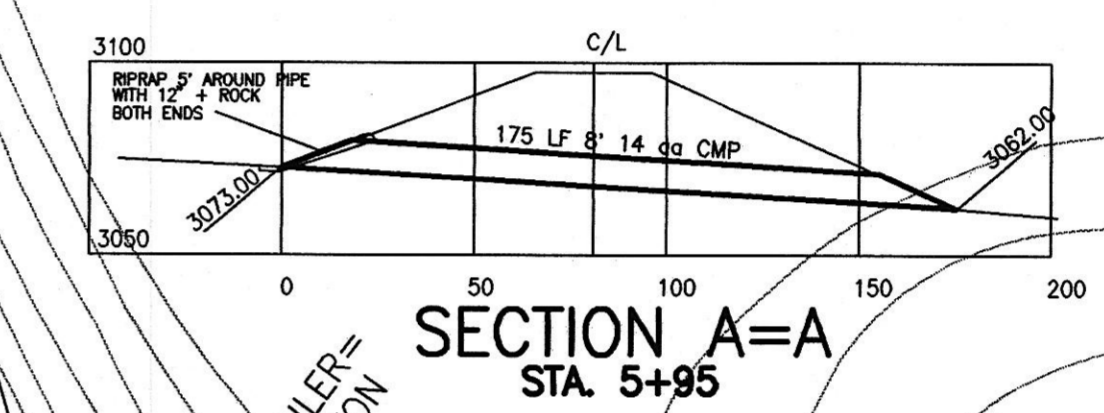
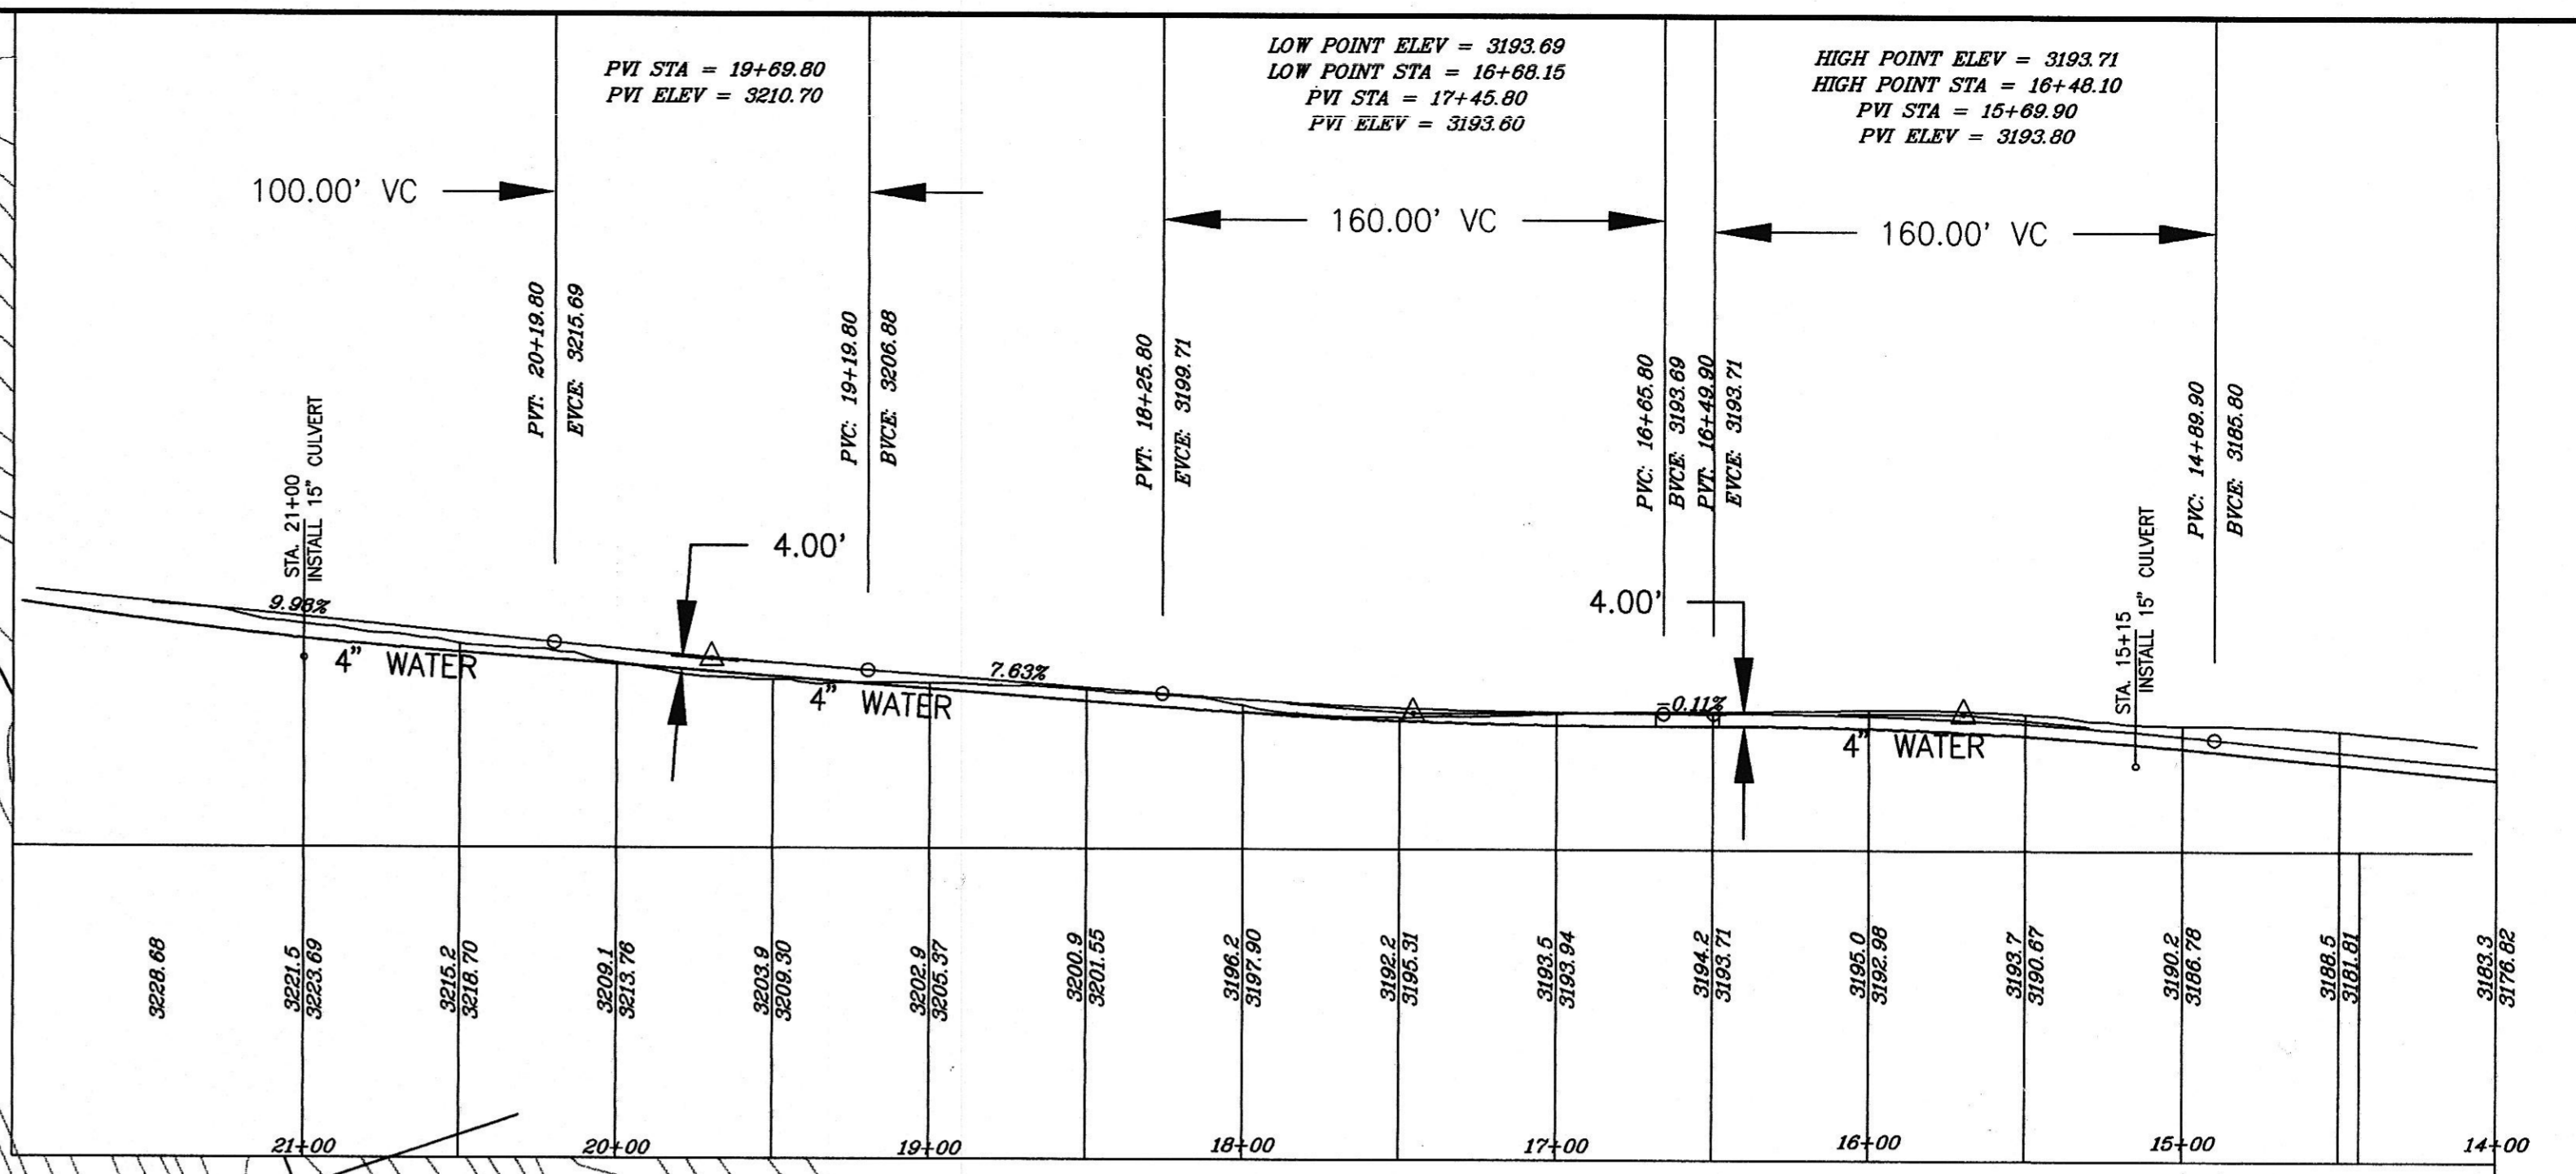


SCALE
1 inch = 50 ft.

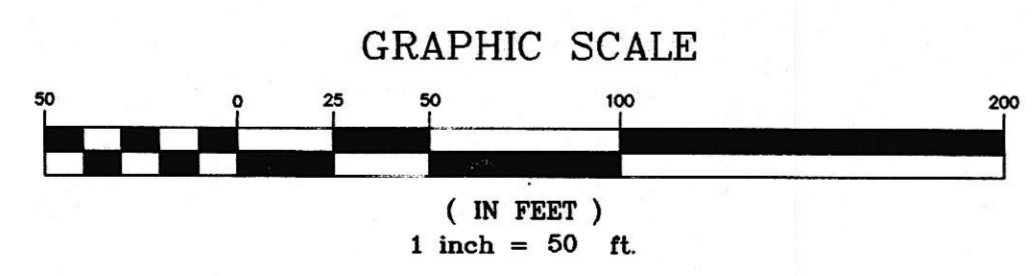

NOTE:
4" & 6" WATER MAIN TO BE INSTALLED ON OR NEAR THE CENTER OF THE ROAD, MINIMUM 4' COVER

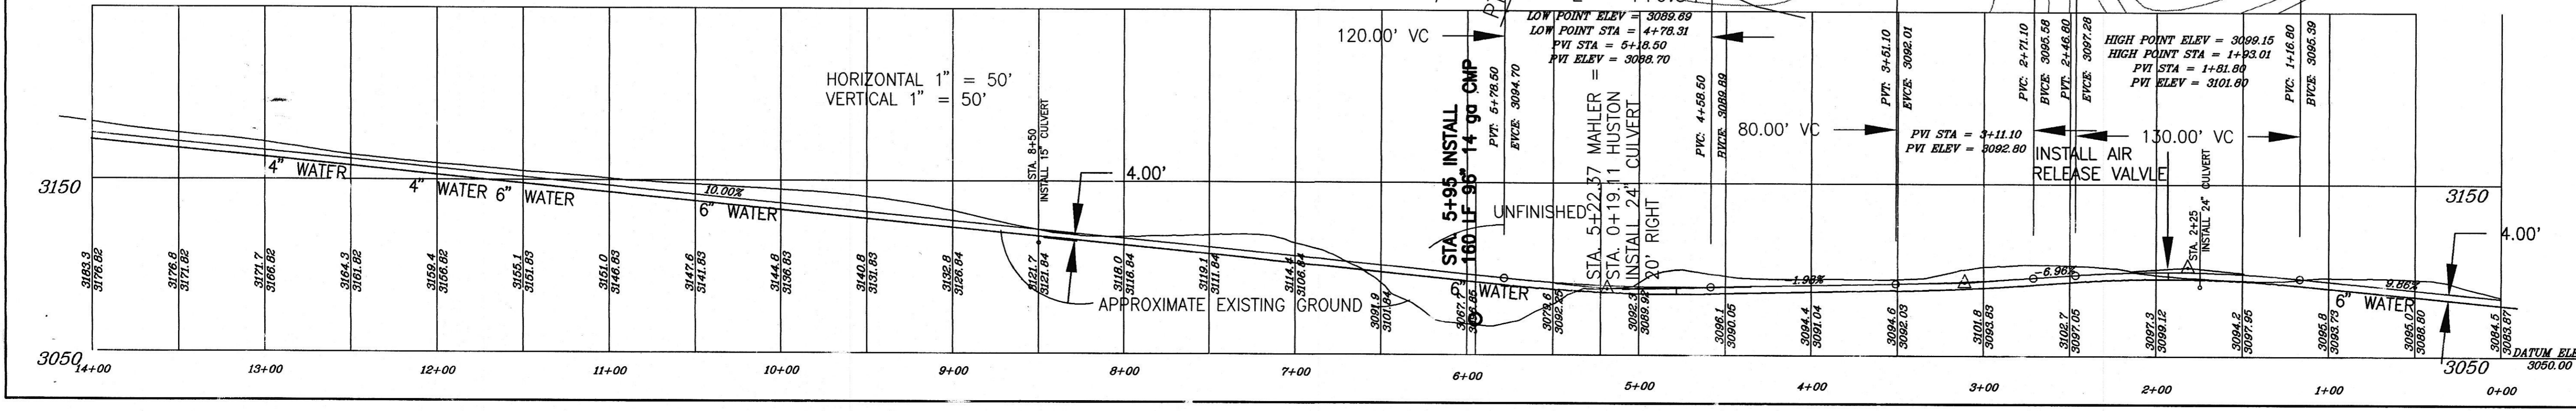

REVISED 10/27/95

PAYETTE RIDGE ESTATES

MAHLER ROAD
STREET & WATER PLAN

JOHNSON
ENGINEERING

9225 CHINDEN BLVD. SUITE J GARDEN CITY, IDAHO 83714 (208) 323-7563

SCALE: 1" = 50'
DATE: 7/14/95
DESIGNED BY: R.B.J.
SHEET: 2 OF 14
DWG. NAME: C:\PAYETTE\MAHLER