



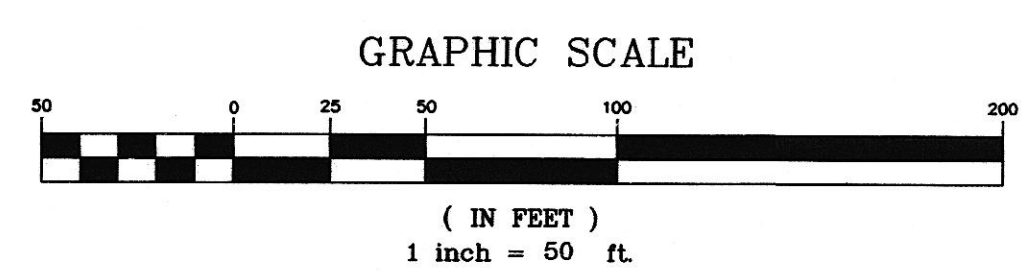

MATCH POINT

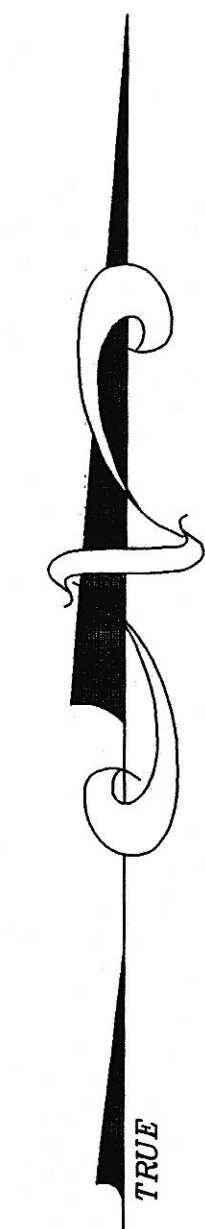

*Robert Johnson*  
6/31/95

REVISED 10/27/95	
<b>PAYETTE RIDGE ESTATES</b>	
<b>STREET AND WATER PLAN</b>	
<b>HAWTHORNE PLAN SHEET 2</b>	
<b>JOHNSON ENGINEERING</b> 9225 CHINDEN BLVD. SUITE J GARDEN CITY, IDAHO 83714 (208) 323-7563	SCALE: 1" = 50'
	DATE: 7/14/95
	DESIGNED BY: R.B.J.
	SHEET: 10 OF 14
DWG. NAME: 2\PAYETTE\SWBK6	