




**NOTE:**  
 6" WATER TO BE INSTALLED ON OR NEAR THE CENTER OF THE ROAD, APPROX. 4' DEEP

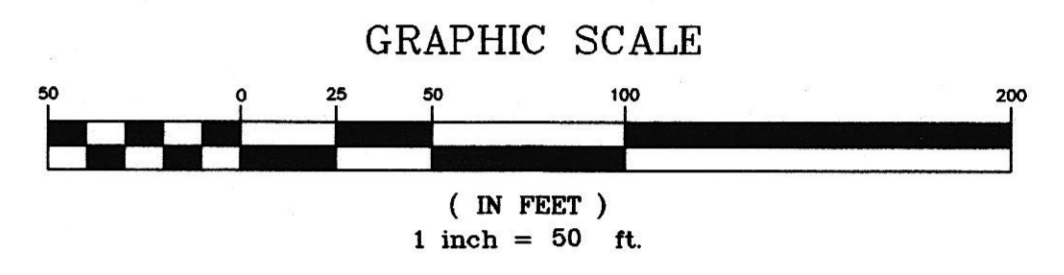

- (1) 6" FL TEE
- (2) 6" FLxMJ GATE VALVES
- (1) 6" FLxMJ 45° BEND
- (1) 6" FLxMJ ADAPTER

1- 6" FLxMJ ADAPTER  
 1- 6" FL TEE  
 2- 6" FLxMJ GATE VALVE

PVI STA = 4+40.93  
 PVI ELEV = 3260.87

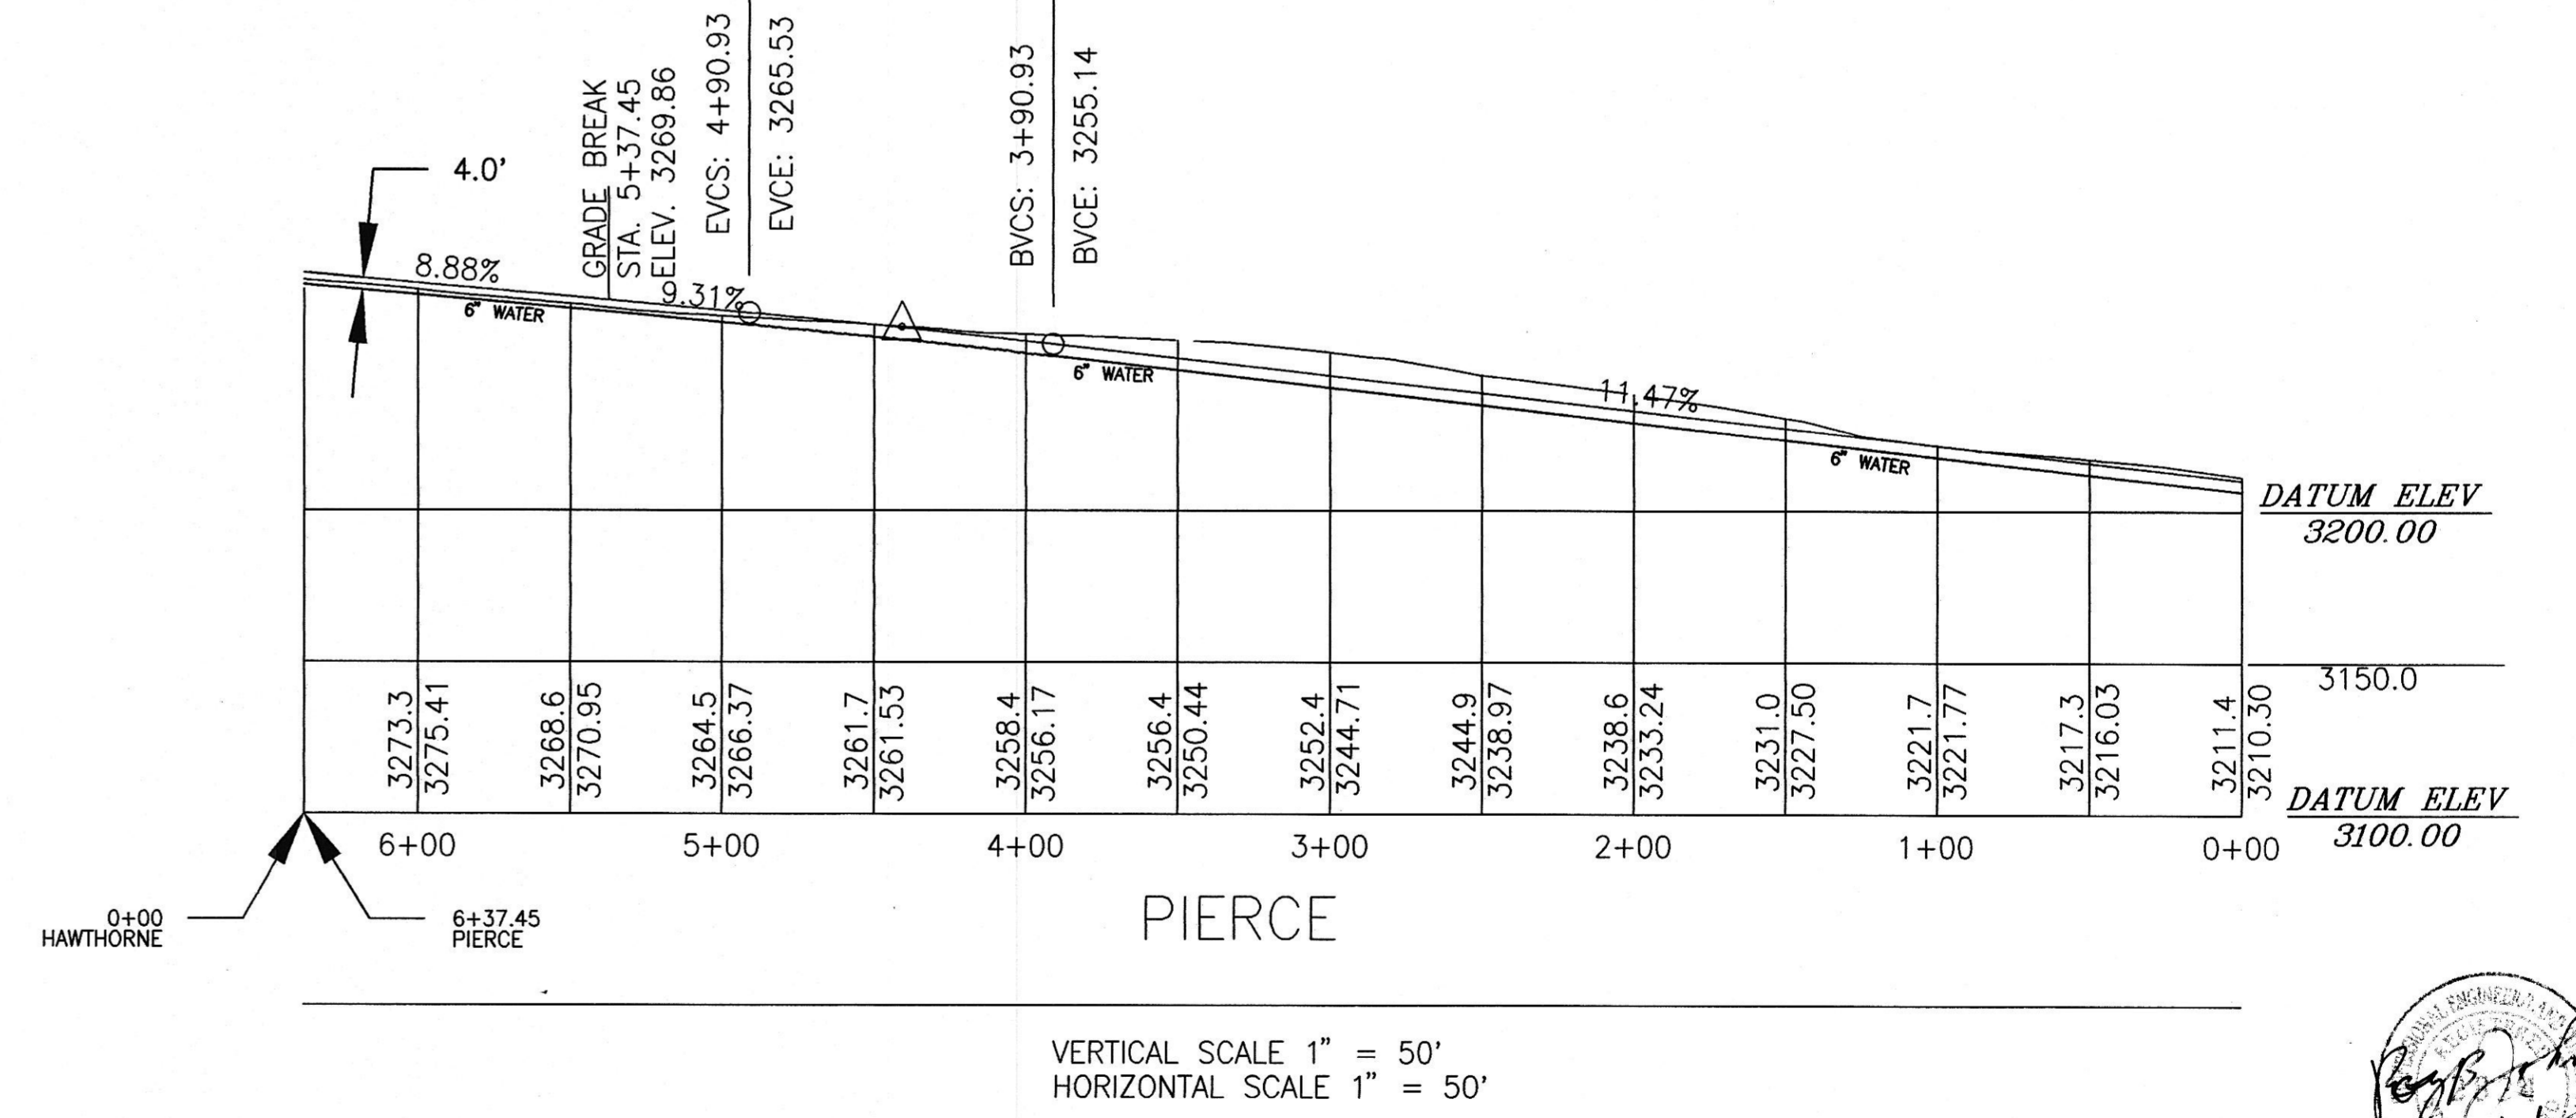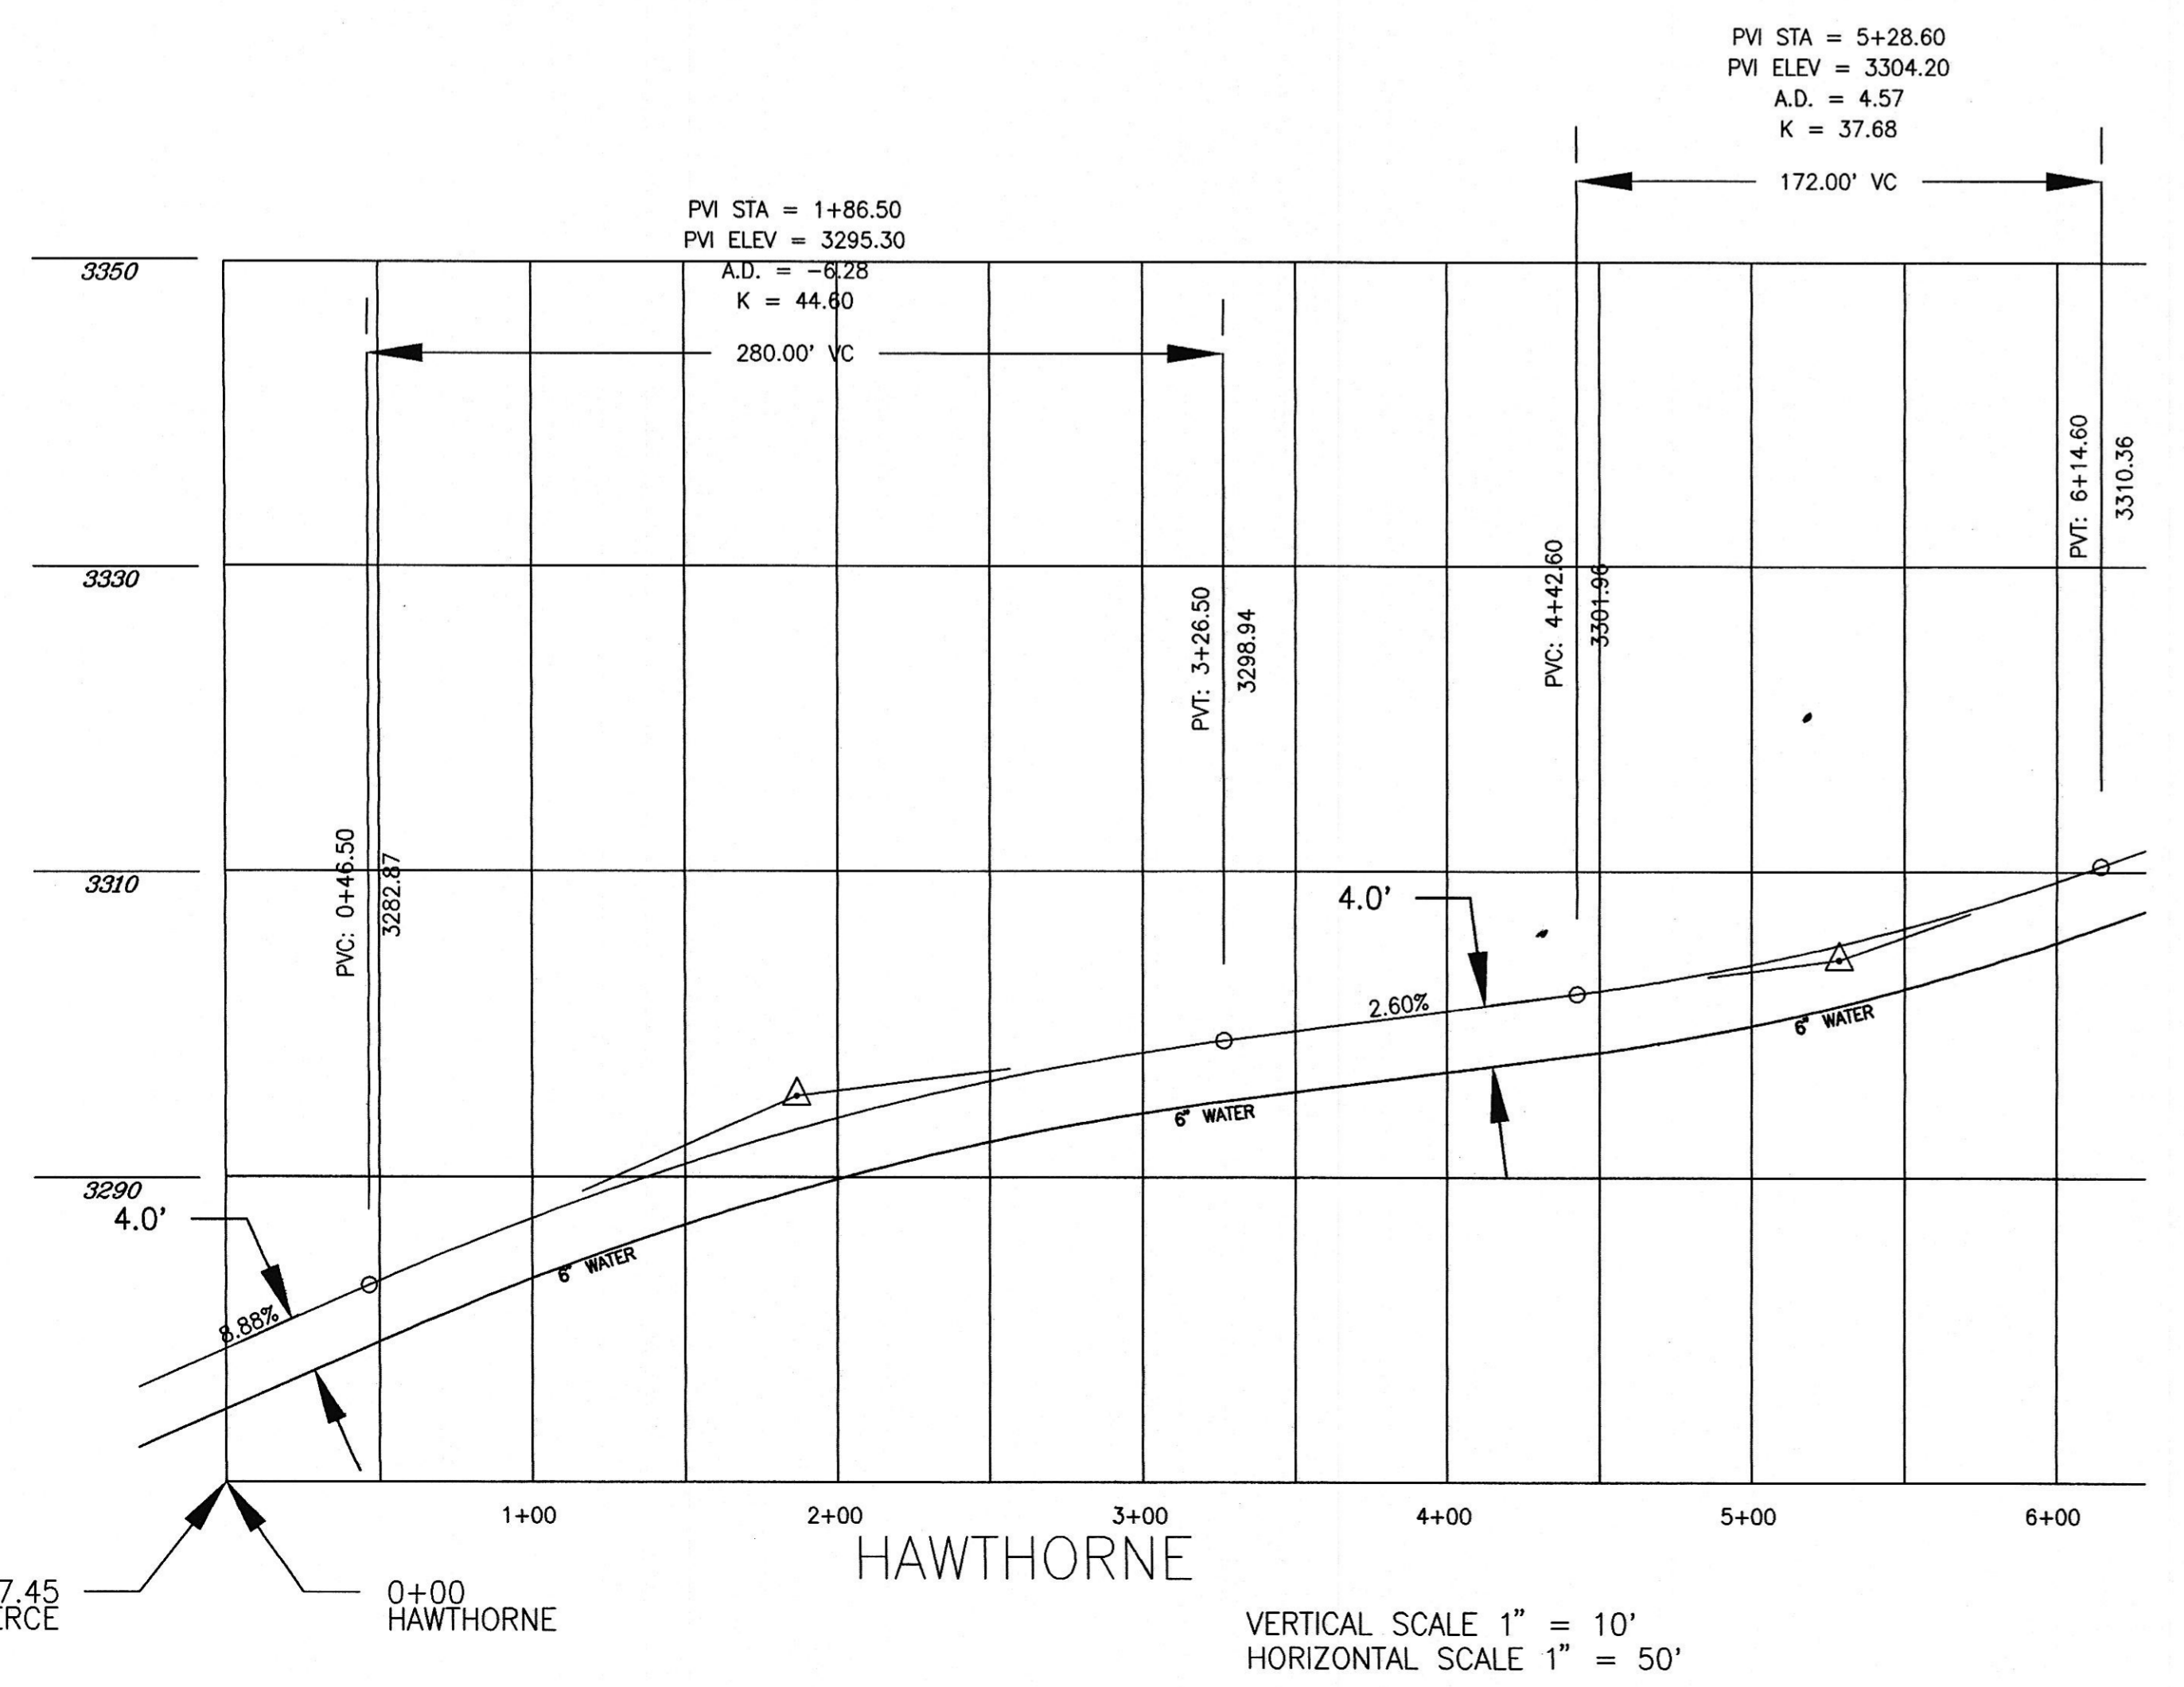

VERTICAL SCALE 1" = 50'  
 HORIZONTAL SCALE 1" = 50'

REVISED 10/27/95

**PAYETTE RIDGE ESTATES**

**STREET & WATER PLAN**  
**HAWTHORNE & PIERCE**

**JOHNSON ENGINEERING**

9225 CHINDEN BLVD. SUITE J  
 GARDEN CITY, IDAHO 83714  
 (208) 323-7563

SCALE: 1" = 50'  
 DATE: 7/14/95  
 DESIGNED BY: R.B.J.  
 SHEET: 7 OF 14  
 DWG. NAME: C:\PAYETTE\SWBK1