


TIMBERLINE DRIVE PLAN
SCALE: 1"=100'

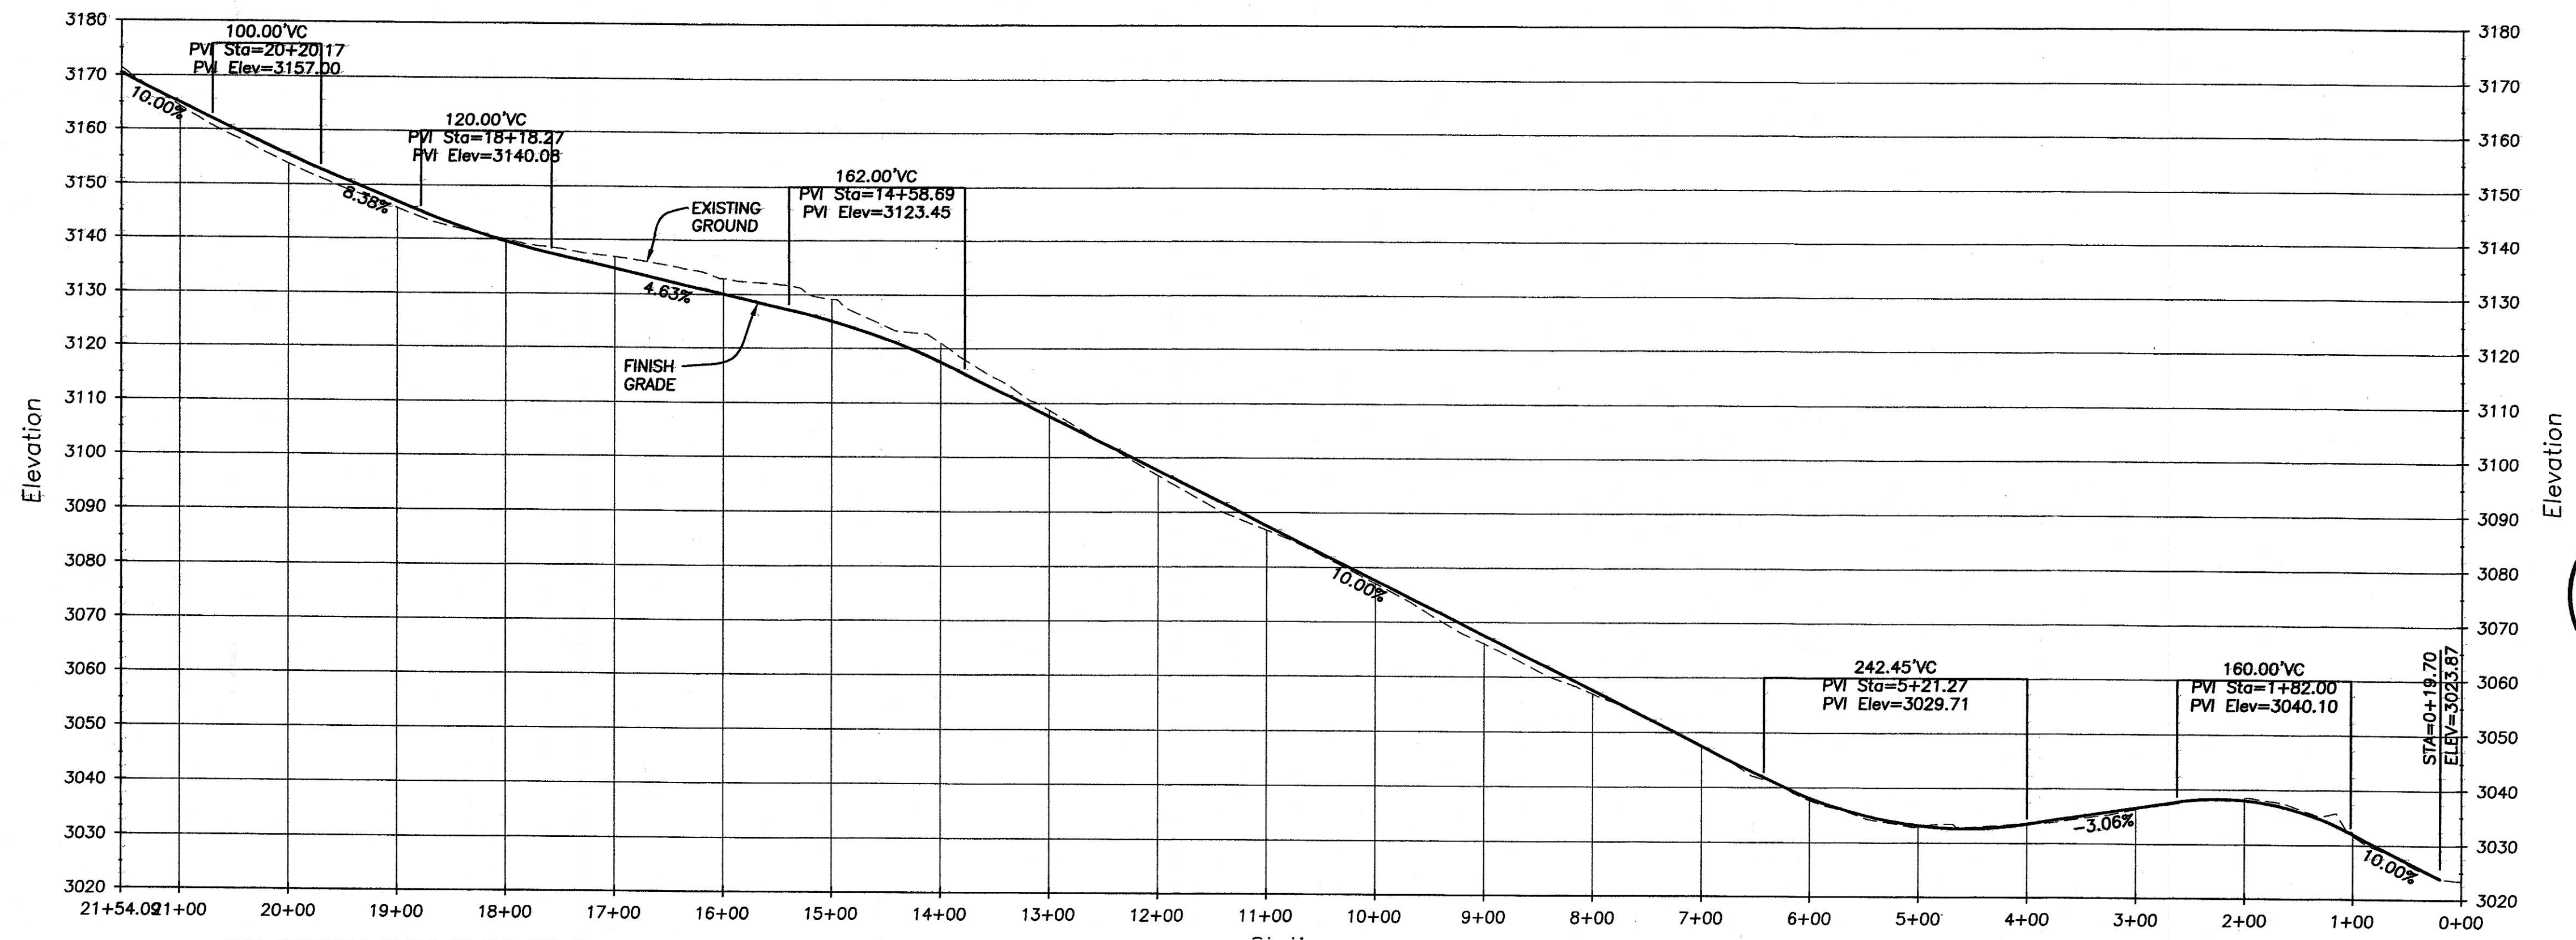

TIMBERLINE DRIVE PROFILE
HORIZONTAL SCALE: 1"=100' VERTICAL SCALE: 1"=10'

NOTES
1. ROAD CONSTRUCTION SHALL CONFORM TO BOISE COUNTY ROAD STANDARDS AND THE 2005 IDAHO STANDARDS FOR PUBLIC WORKS CONSTRUCTION (ISPPWC).

NATURE'S VIEW ESTATES SUBDIVISION
Boise, Idaho

Focus Engineering
Civil-Geotechnical-Environmental-Structural
3835 West Scenic Drive, Boise, Idaho 83703
(208) 395-1979 (208) 395-2399 fax focus@ashleeone.net



REVISIONS:

1	_____
2	_____
3	_____
4	_____
5	_____
6	_____
7	_____

PRELIMINARY DRAWING
NOT FOR CONSTRUCTION

TIMBERLINE DRIVE

PROJECT NO: 06037
DATE: 02-07-07
DRAWN BY: CAG

C1.3