
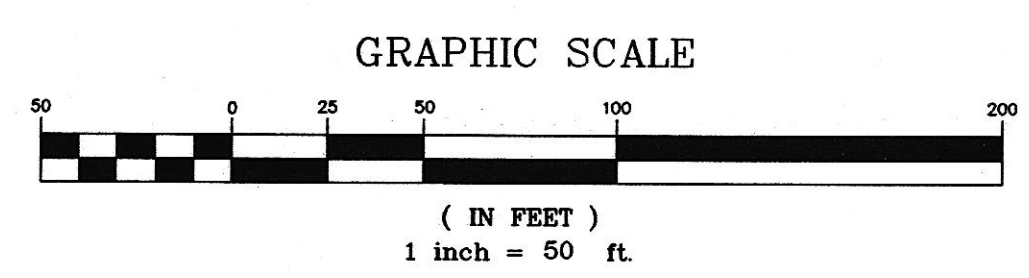


MATCH LINE

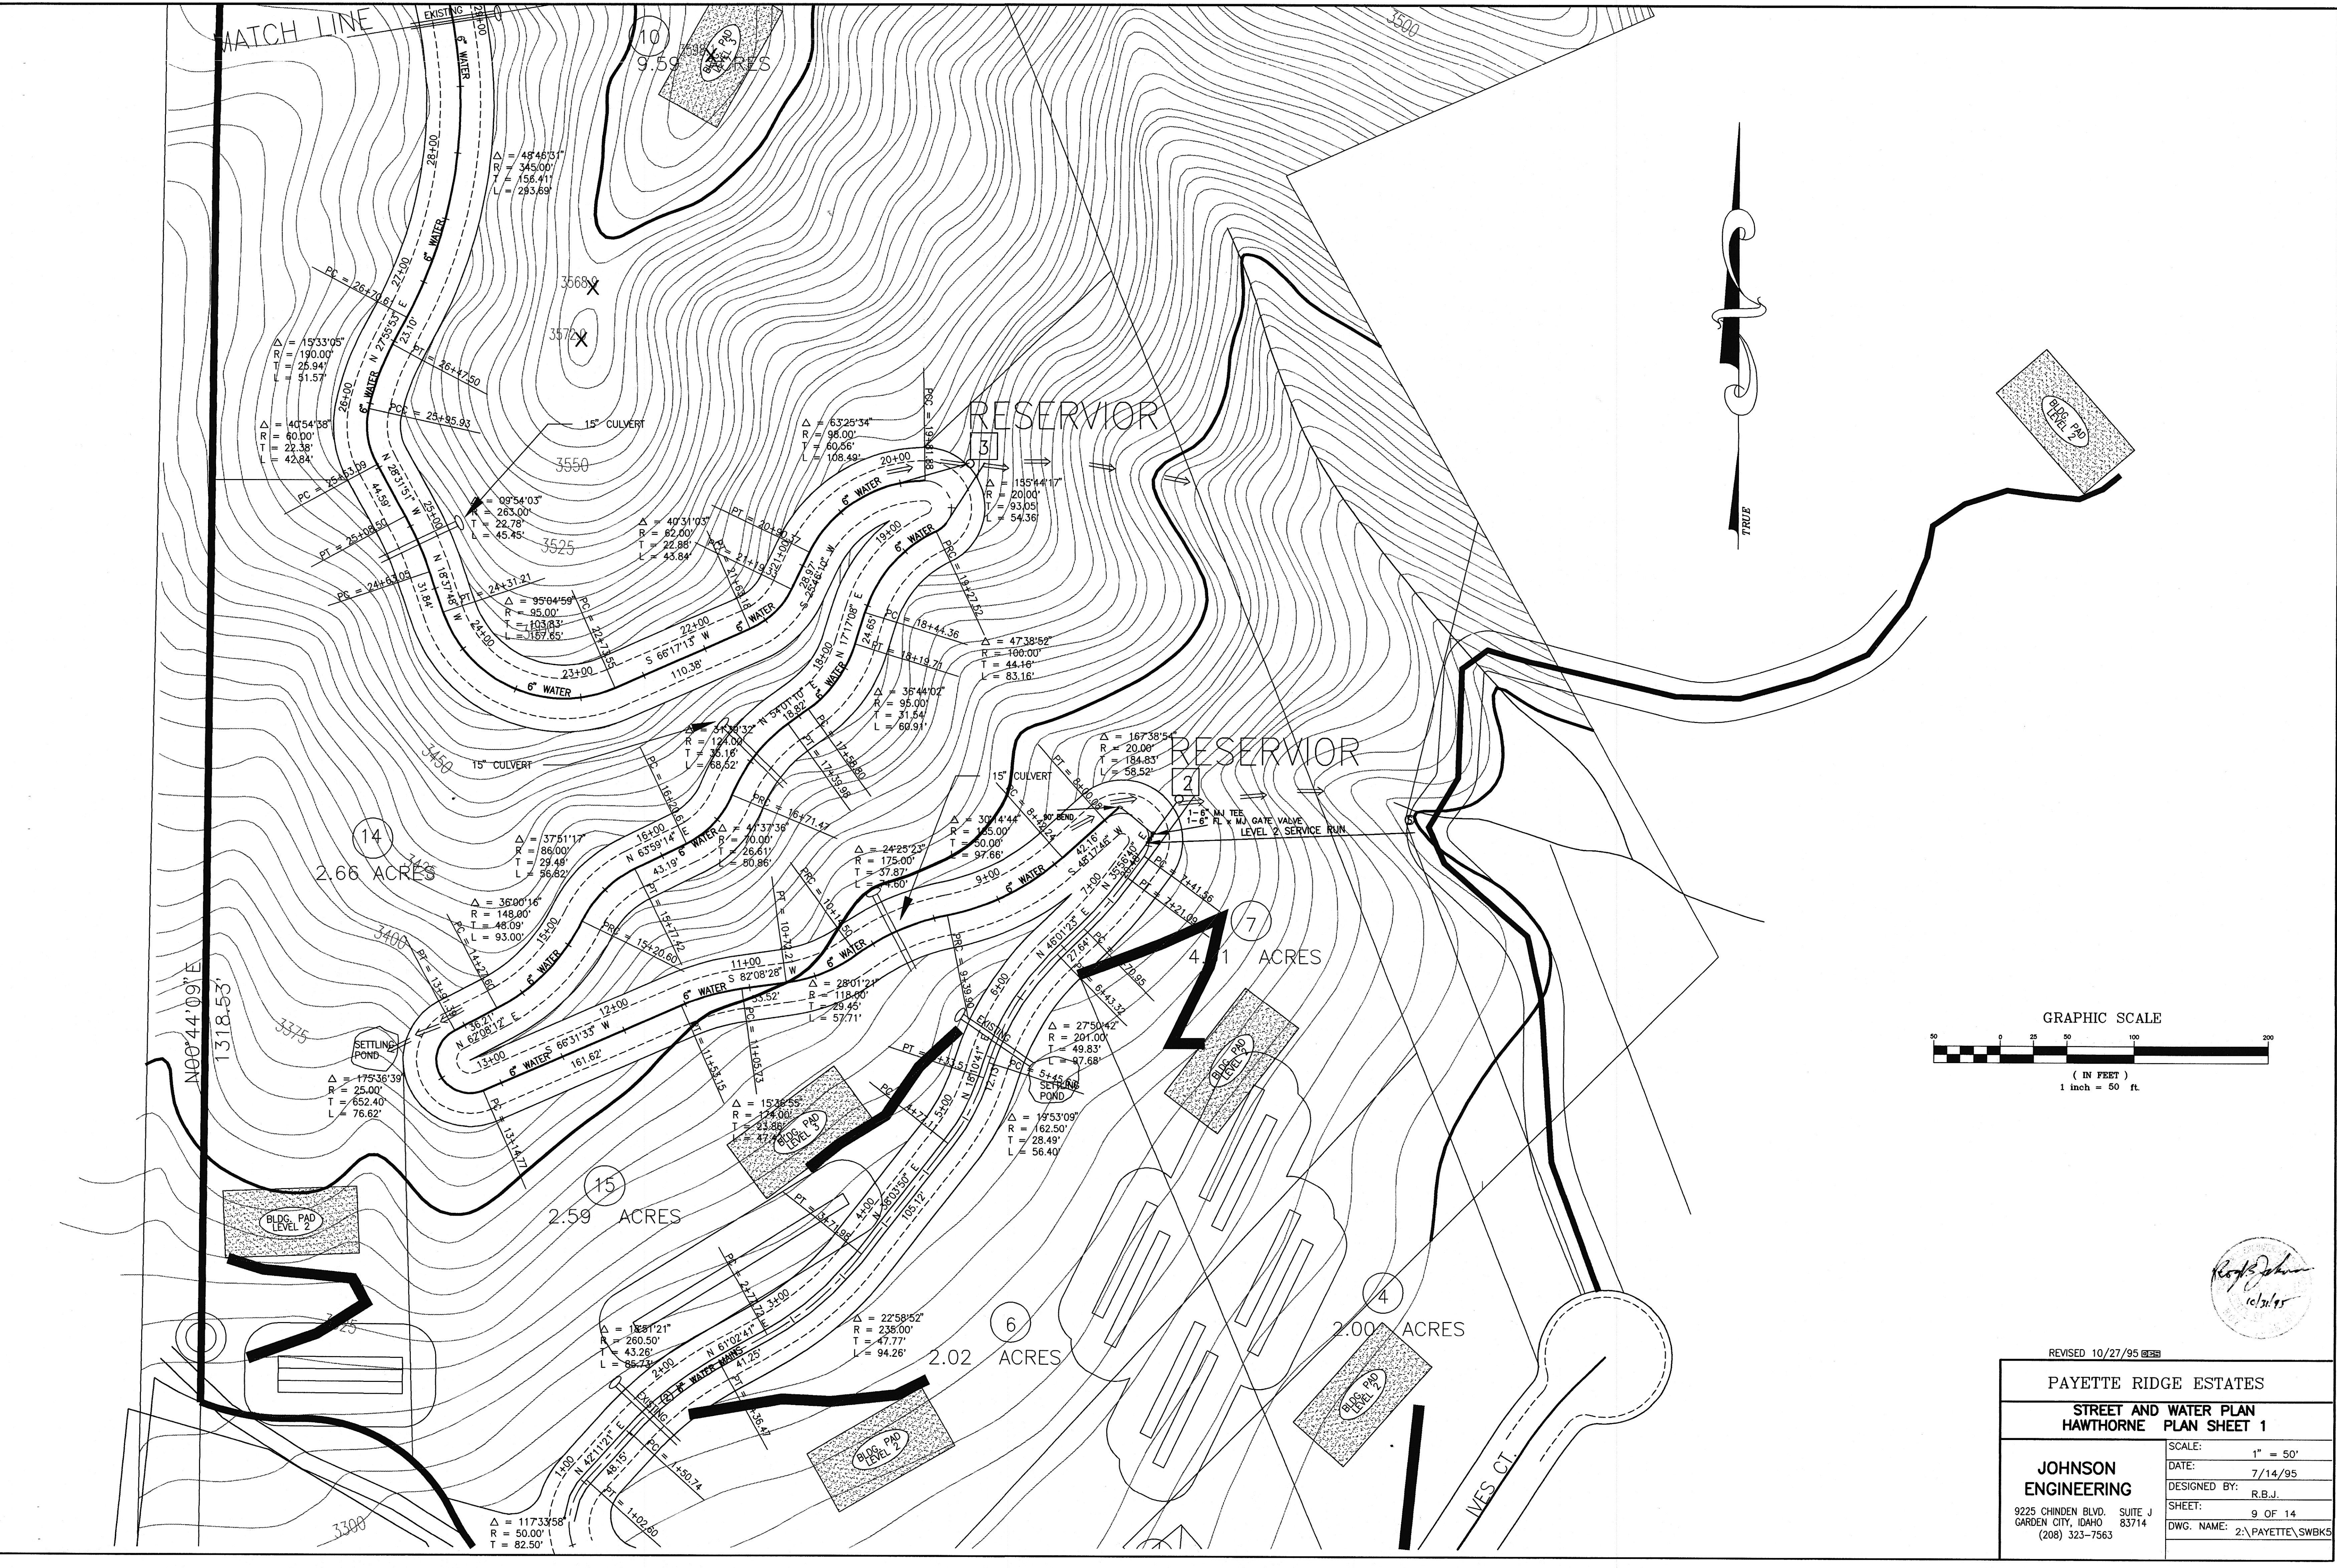

Roger Johnson
 10/31/95

REVISED 10/27/95	
PAYETTE RIDGE ESTATES	
STREET AND WATER PLAN HAWTHORNE PLAN SHEET 1	
SCALE:	1" = 50'
DATE:	7/14/95
DESIGNED BY:	R.B.J.
SHEET:	9 OF 14
DWG. NAME:	2\PAYETTE\SWBKS
JOHNSON ENGINEERING 9225 CHINDEN BLVD. SUITE J GARDEN CITY, IDAHO 83714 (208) 323-7563	