

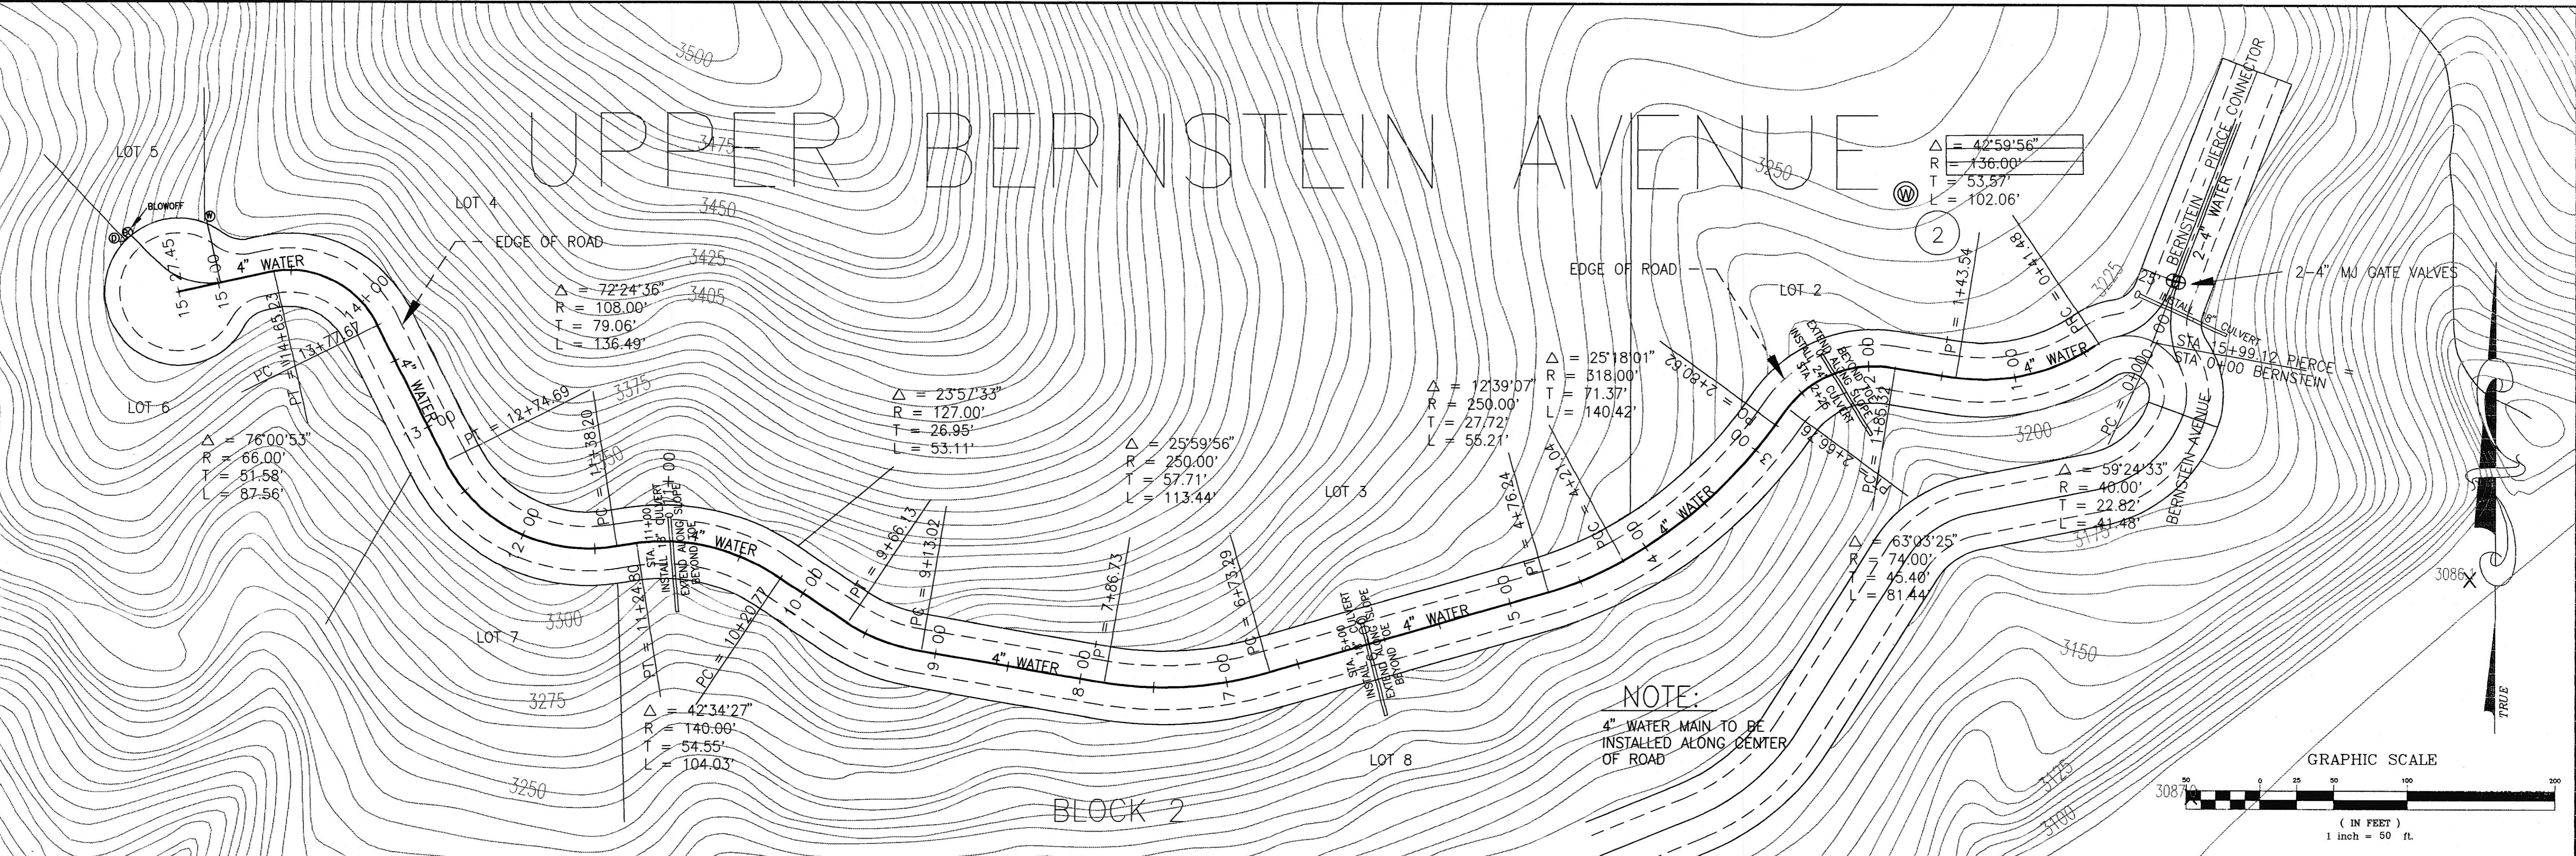


# UPPER BERNSTEIN AVENUE

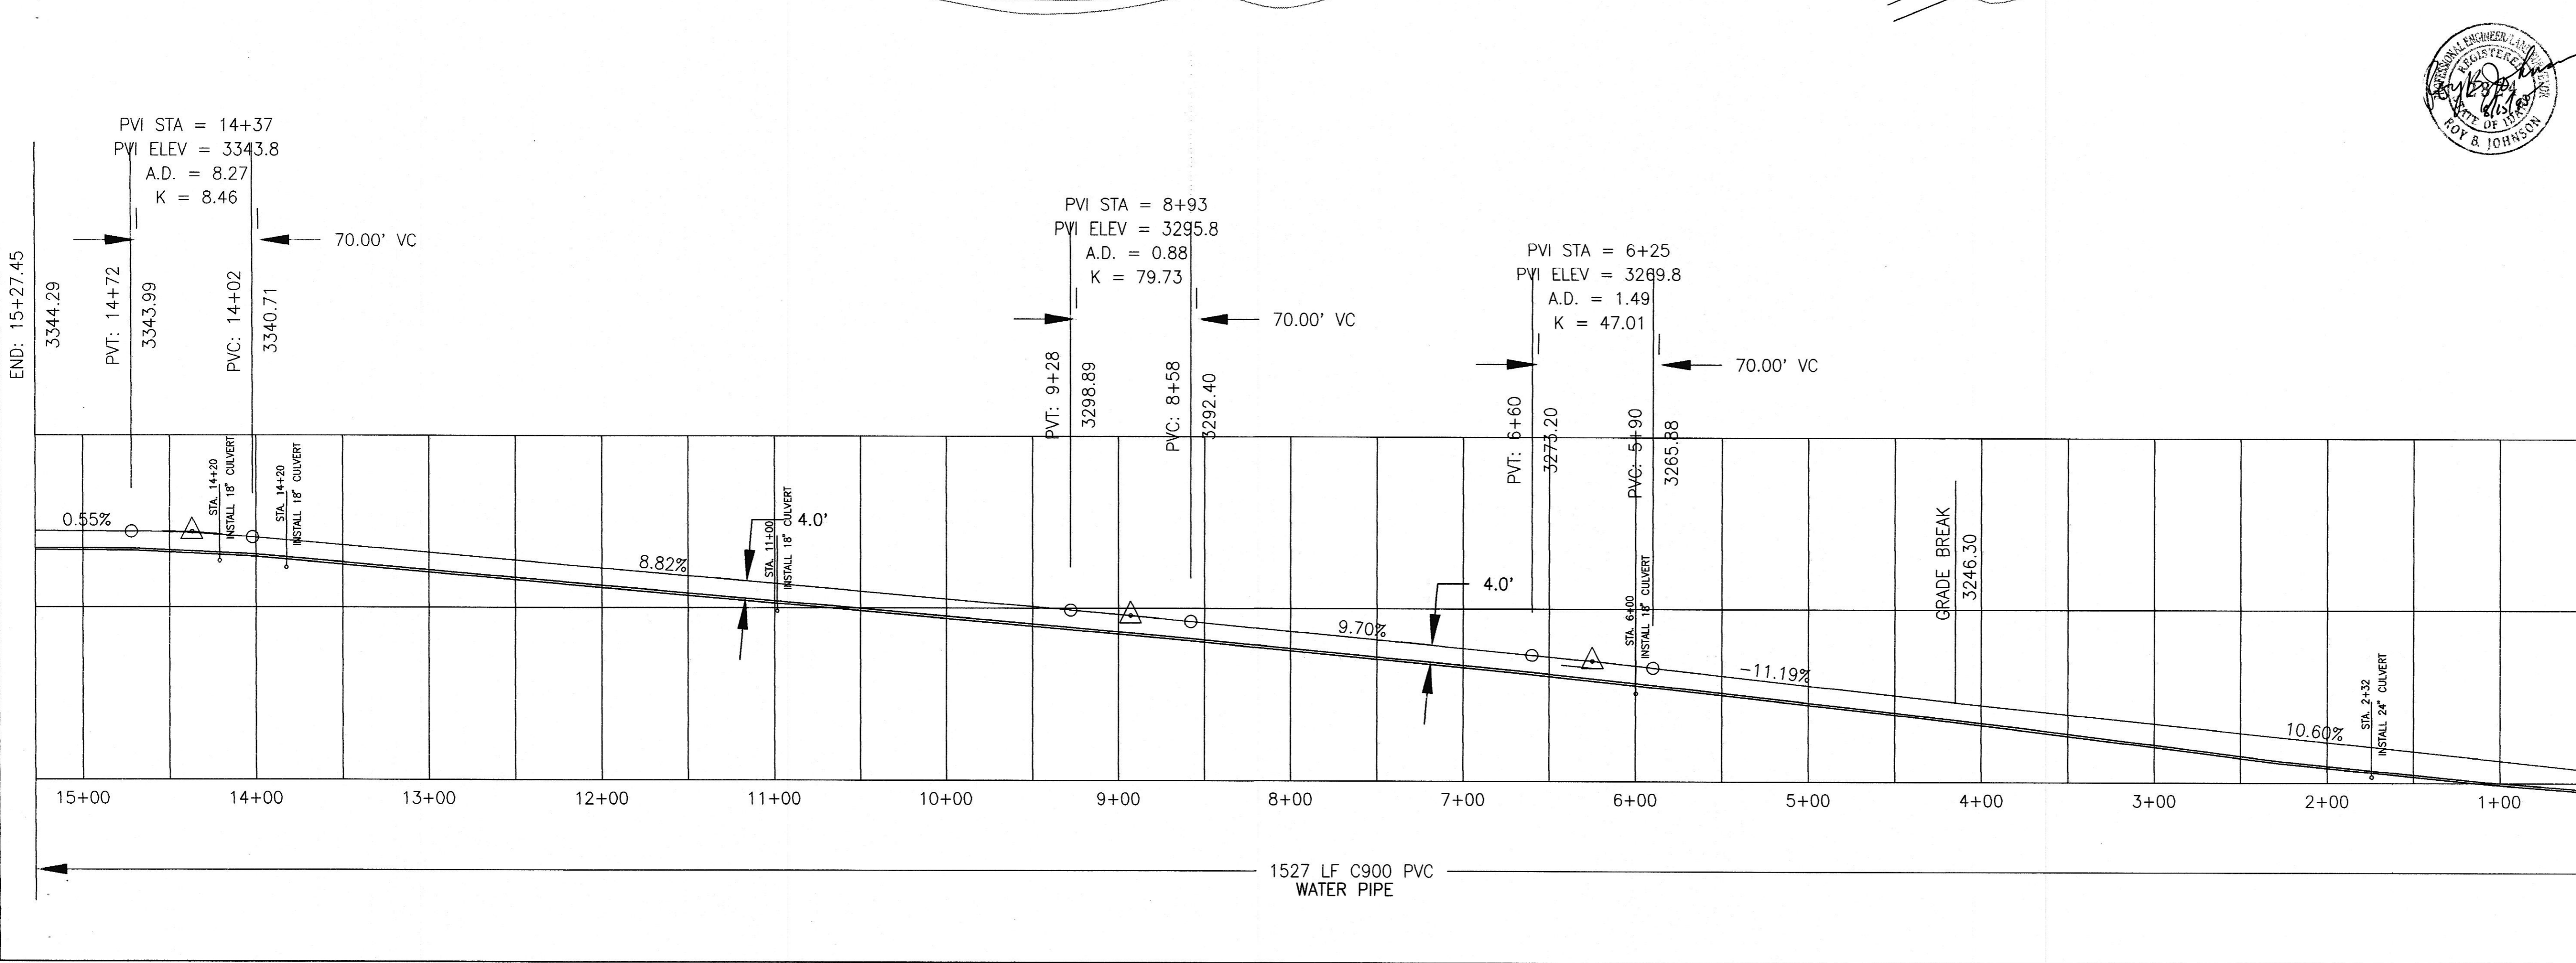

**NOTE:**  
4" WATER MAIN TO BE  
INSTALLED ALONG CENTER  
OF ROAD

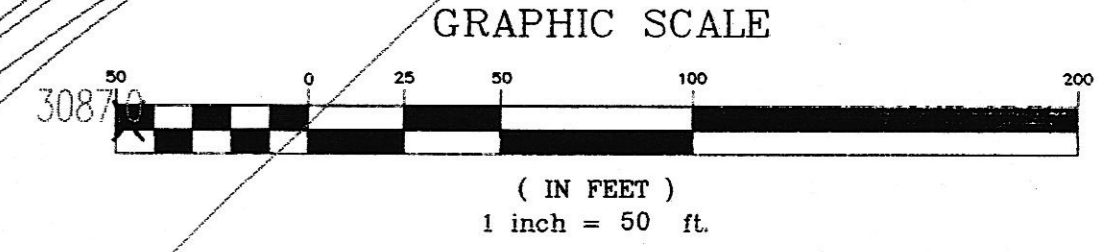

**PAYETTE RIDGE ESTATES**  
UPPER BERNSTEIN AVE.  
**STREET & WATER PLAN**

**JOHNSON ENGINEERING**  
9225 CHINDEN BLVD. SUITE J  
GARDEN CITY, IDAHO 83714  
(208) 323-7563

SCALE: 1" = 50'  
DATE: 7/14/95  
DESIGNED BY: R.B.J.  
SHEET: 6 OF 14  
DWG. NAME: C:\PAYETTE\BERN