
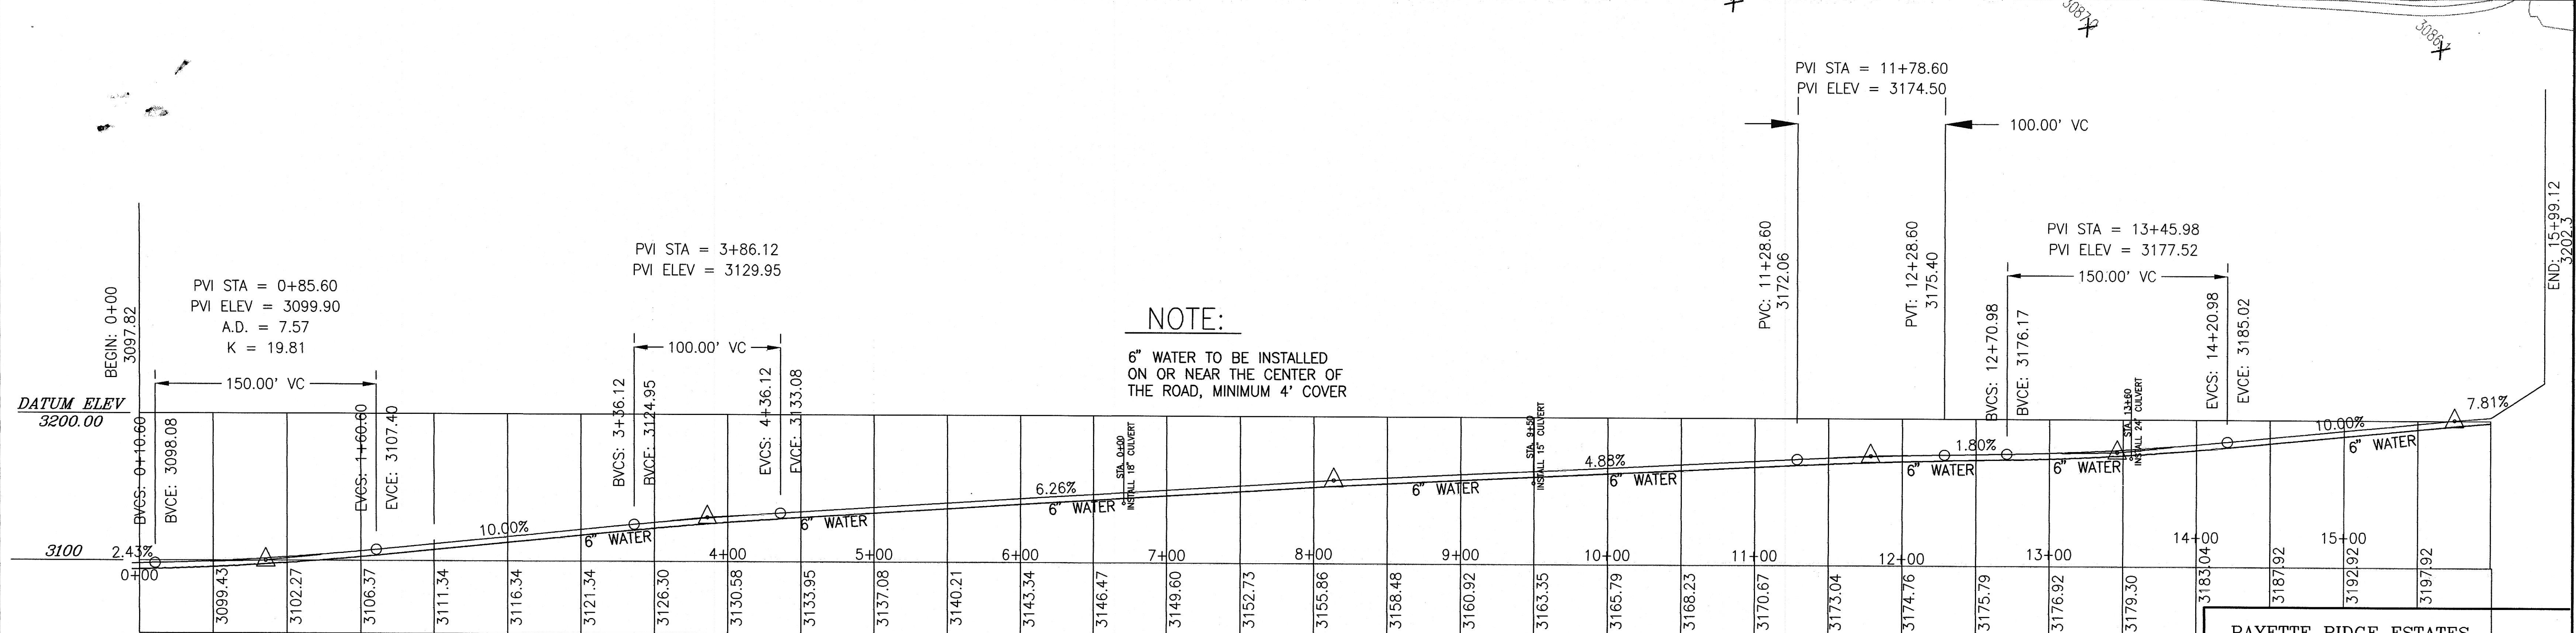


LOWER BERNSTEIN AVENUE

NOTE:
6" WATER TO BE INSTALLED ON OR NEAR THE CENTER OF THE ROAD, MINIMUM 4' COVER

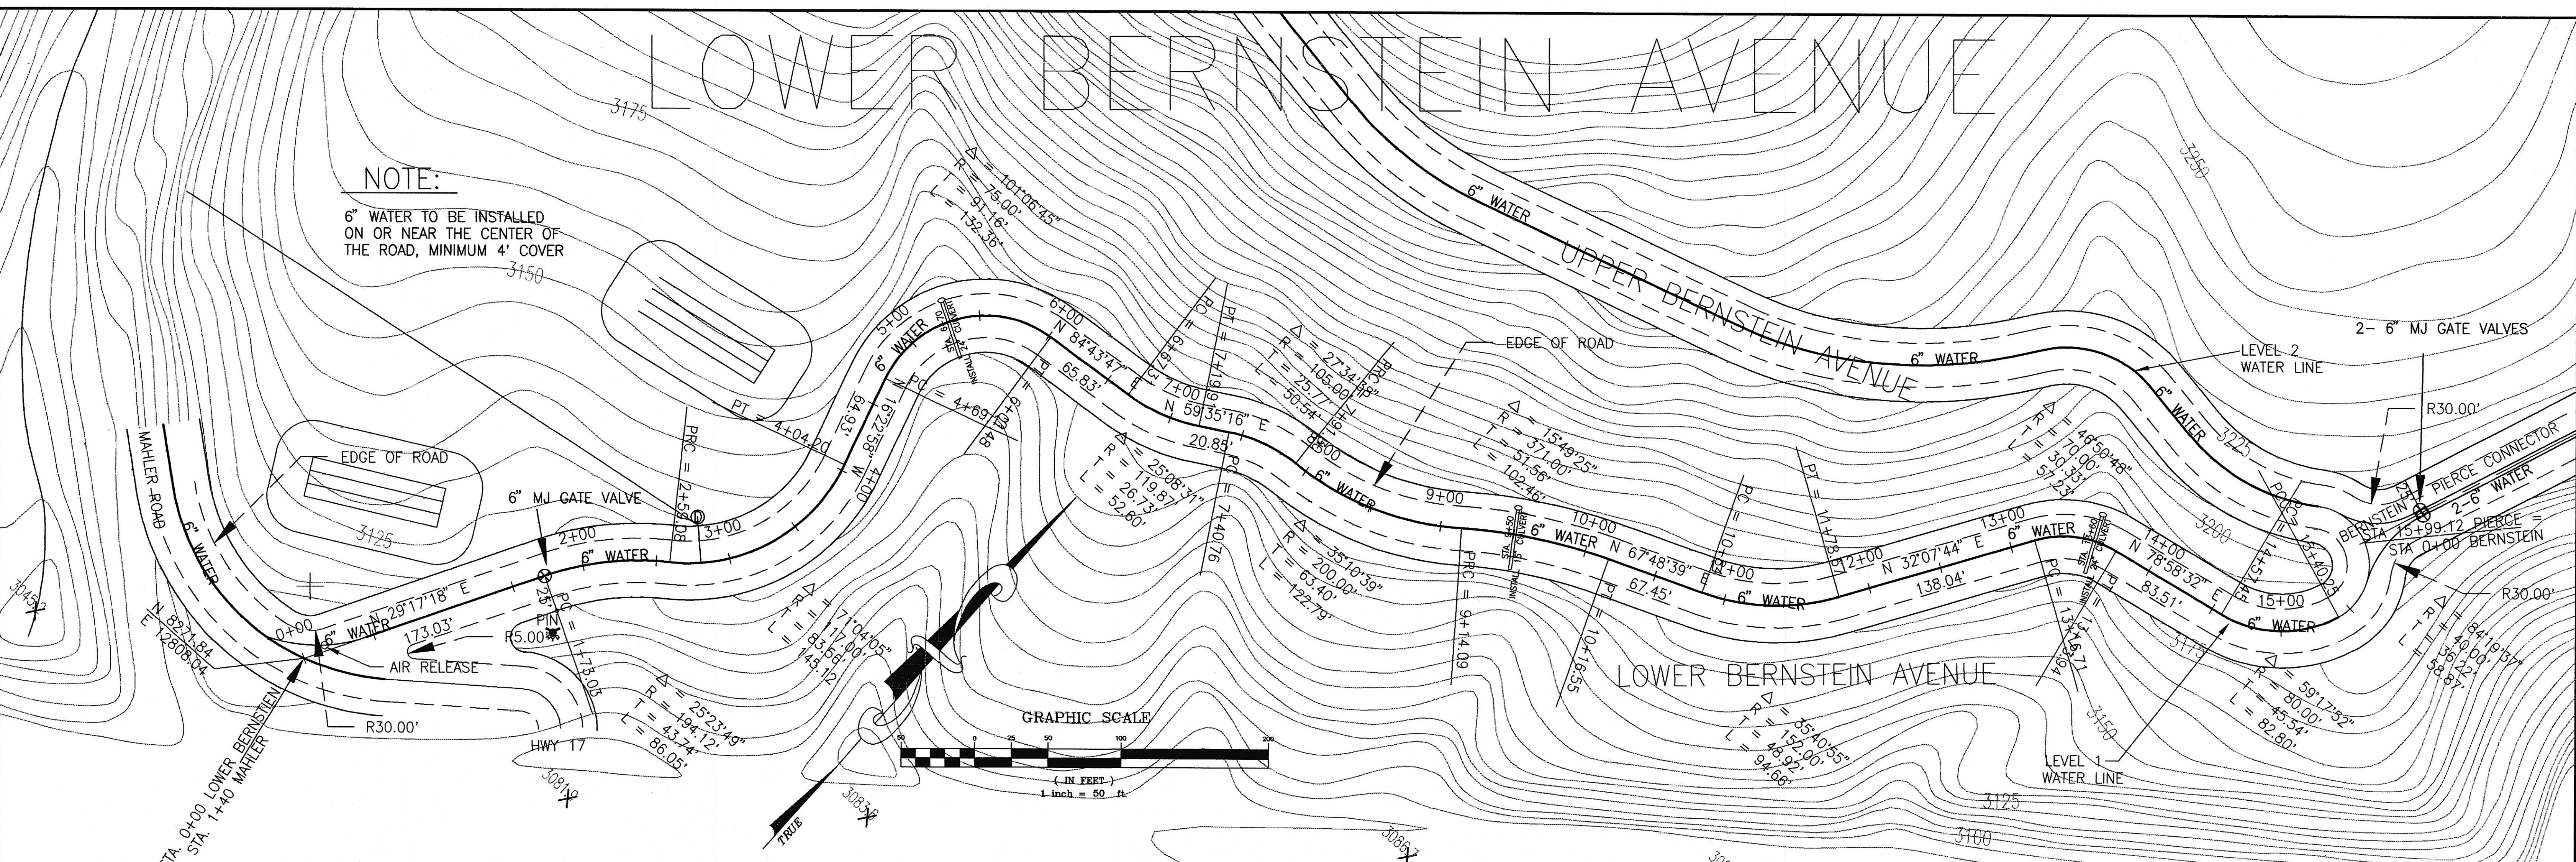

NOTE:
6" WATER TO BE INSTALLED ON OR NEAR THE CENTER OF THE ROAD, MINIMUM 4' COVER

HORIZONTAL SCALE: 1" = 50'
VERTICAL SCALE: 1" = 50'



PAYETTE RIDGE ESTATES

LOWER BERNSTIEN STREET & WATER PLAN

JOHNSON ENGINEERING

9225 CHINDEN BLVD. SUITE J GARDEN CITY, IDAHO 83714 (208) 323-7563

SCALE: 1" = 50'
DATE: 7/14/95
DESIGNED BY: R.B.J.
SHEET: 3 OF 14
DWG. NAME: C:\PAYETTE\LOWER

REVISED 10/24/95