



WELL AND SEPTIC PLAN

C-4 SUBDIVISION

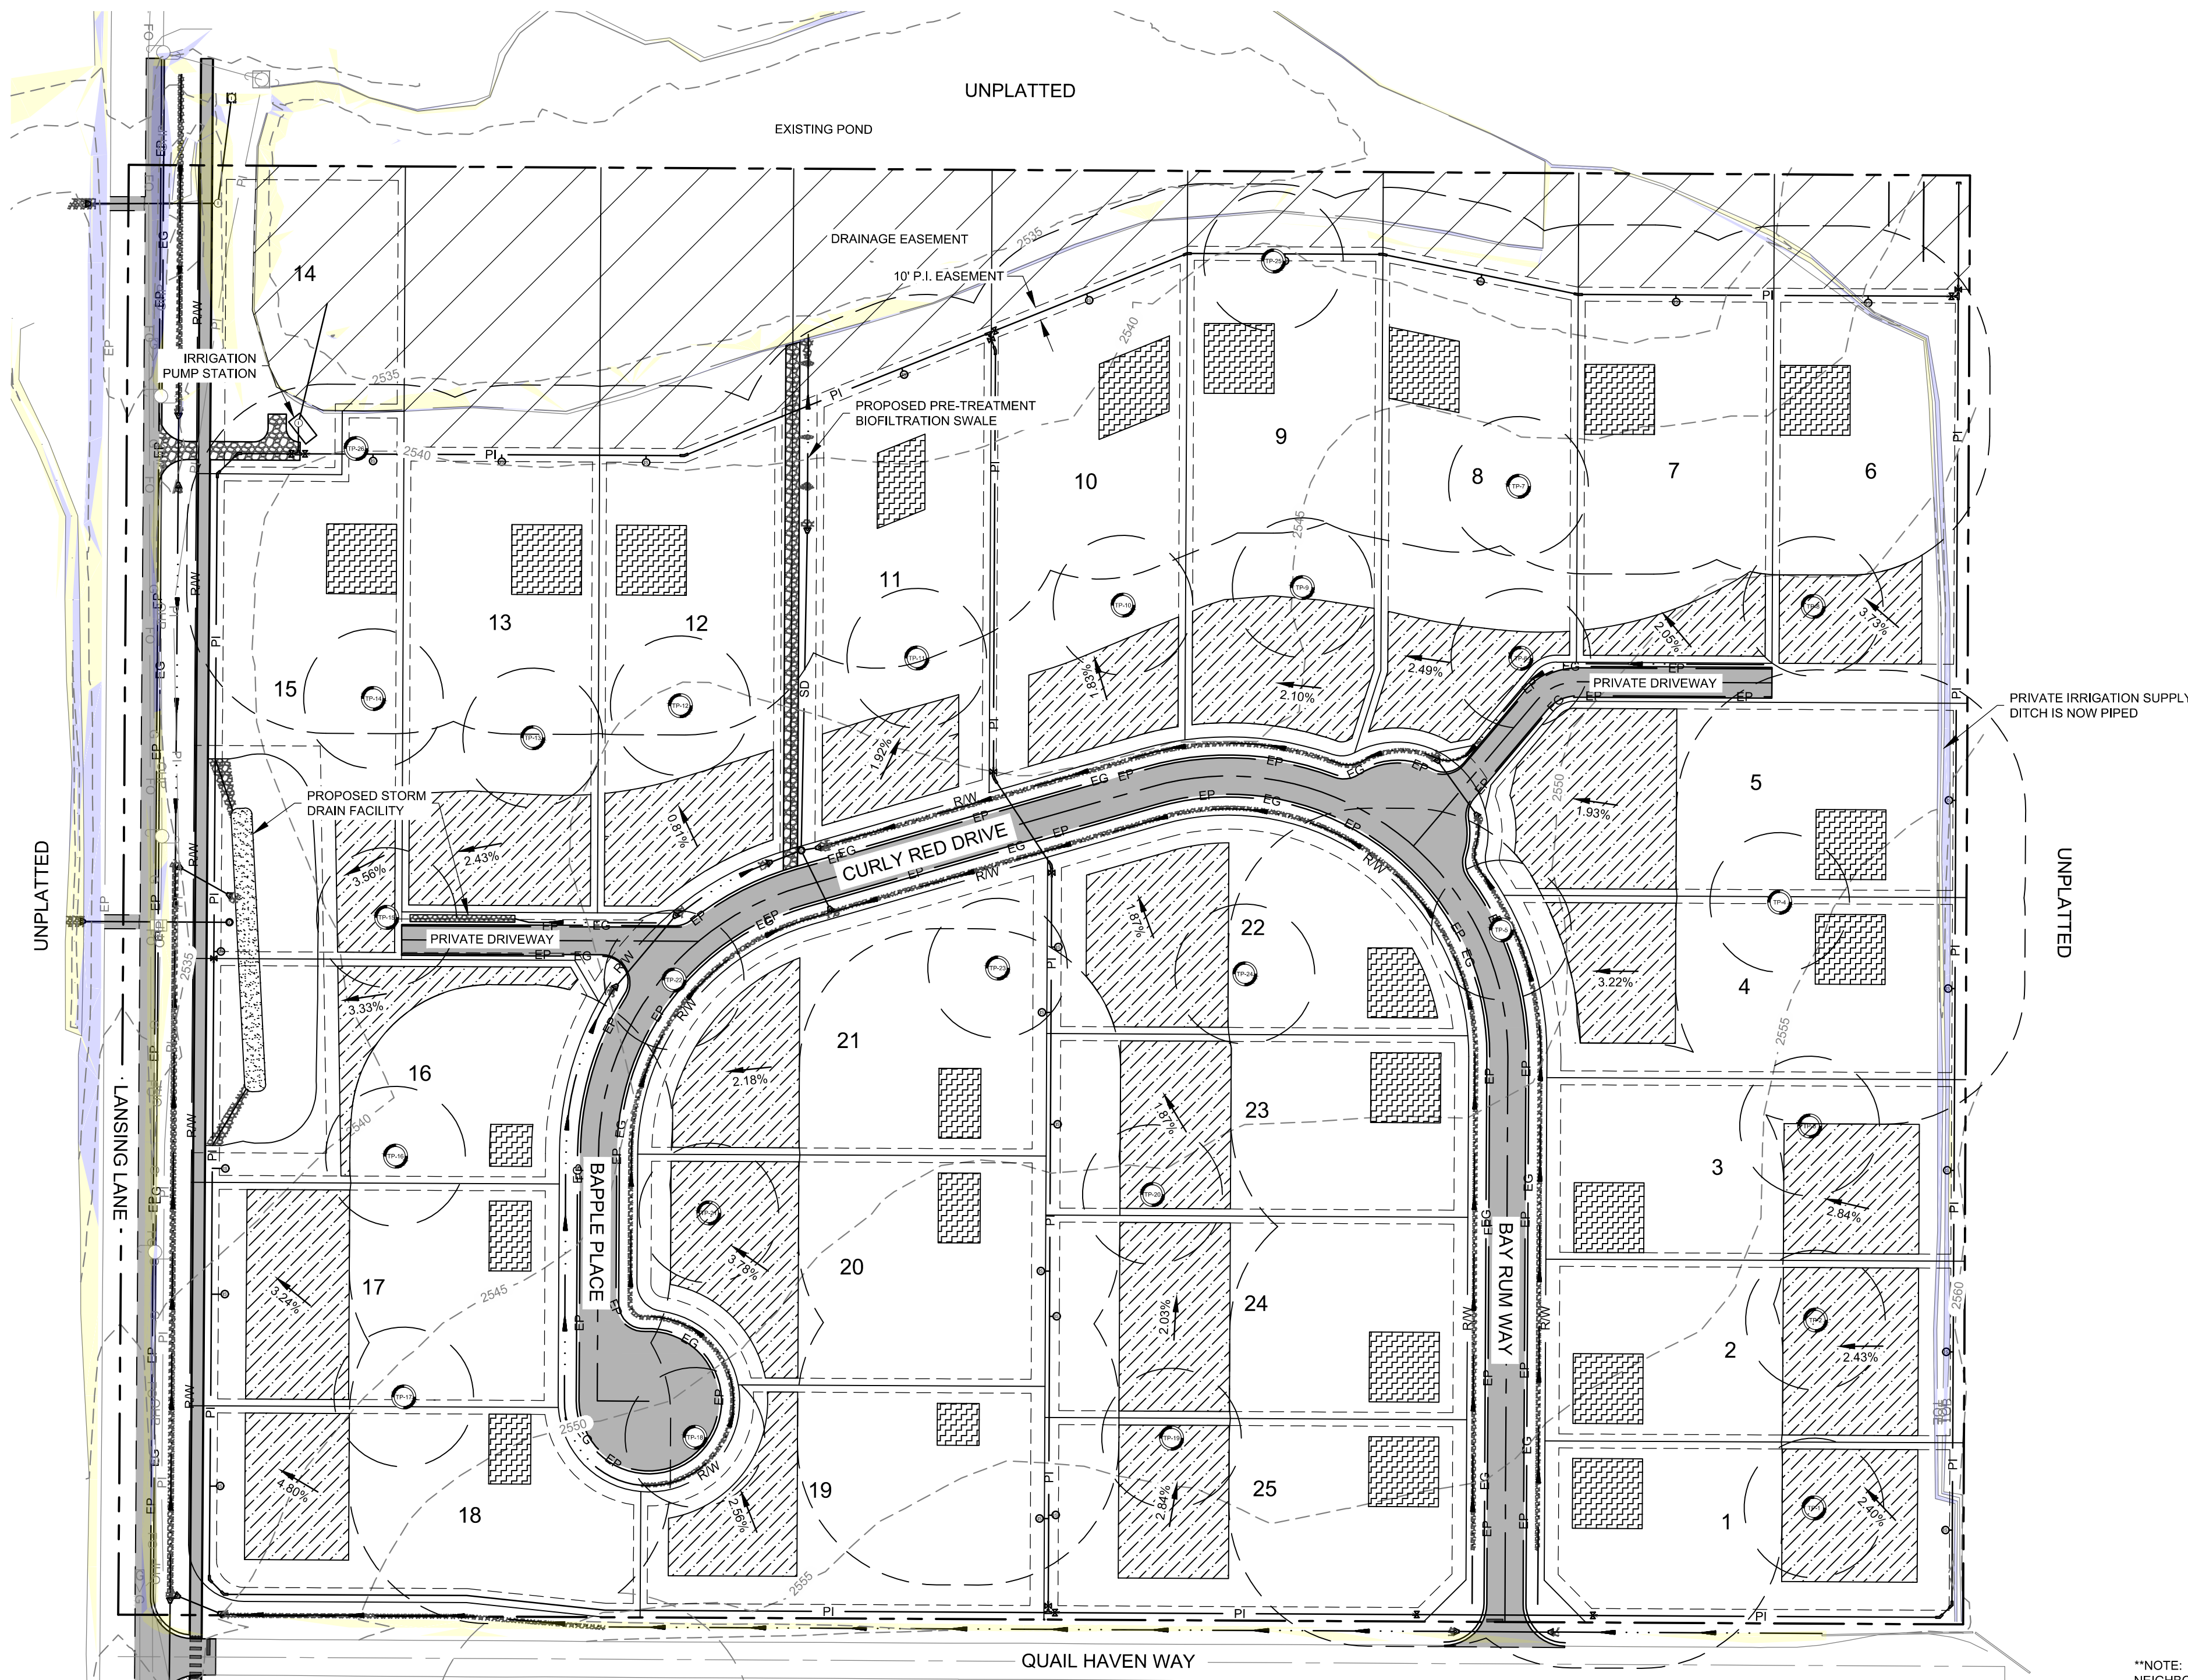

LEGEND	
	SUBDIVISION BOUNDARY LINE
	SECTION LINE
	ROAD RIGHT-OF-WAY
	LOT LINE
	EASEMENT LINE
	EDGE OF GRAVEL ROAD
	EDGE OF PAVEMENT
	PRESSURE IRRIGATION LINE
	STORM DRAIN LINE
	EXISTING EDGE OF WATER
	TOP OF BANK
	EXISTING EDGE OF PAVEMENT
	EXISTING GAS LINE
	EXISTING CABLE LINE
	OVERHEAD POWER LINE
	EXISTING PI LINE
	STORM DRAIN MANHOLE
	PRESSURE IRRIGATION SERVICE
	PRESSURE IRRIGATION VALVE
	GAS MARKER
	POWER POLE
	EXISTING CATCH BASIN
	ASPHALT PAVEMENT
	APPROXIMATE TEST PIT LOCATION
	50' TEST PIT RADIUS
	AREA OF SEPTIC DRAINFIELD PERMITTED
	AREA OF WELL PERMITTED
	AREA OF 20%-45% NATURAL SLOPE
	AREA OF 45%-100% NATURAL SLOPE
	100' WELL RADIUS
	SEPTIC DRAINFIELD ALLOWABLE AREA PER C-3 PLAN**
	WELL ALLOWABLE AREA PER C-3 PLAN**
	EXISTING WELL 100' RADIUS

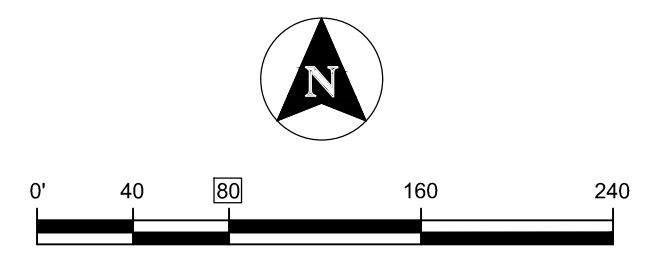

**NOTE:
NEIGHBORING SEPTIC DRAINFIELD AND WELL ALLOWABLE AREAS SHOWN PER C-3 SUBDIVISION ENGINEERING REPORT WELL AND SEPTIC PLAN. THE AREAS SHOWN ARE LOCATED WITHIN 100' OF THE PROPOSED DEVELOPMENT BOUNDARY.

T-O ENGINEERS
 332 N. BROADMORE WAY
 NAMPA, IDAHO 83687
 208-442-6300 | WWW.T-O-ENGINEERS.COM

C-3 SUBDIVISION
 BOOK 53, PAGE 24