
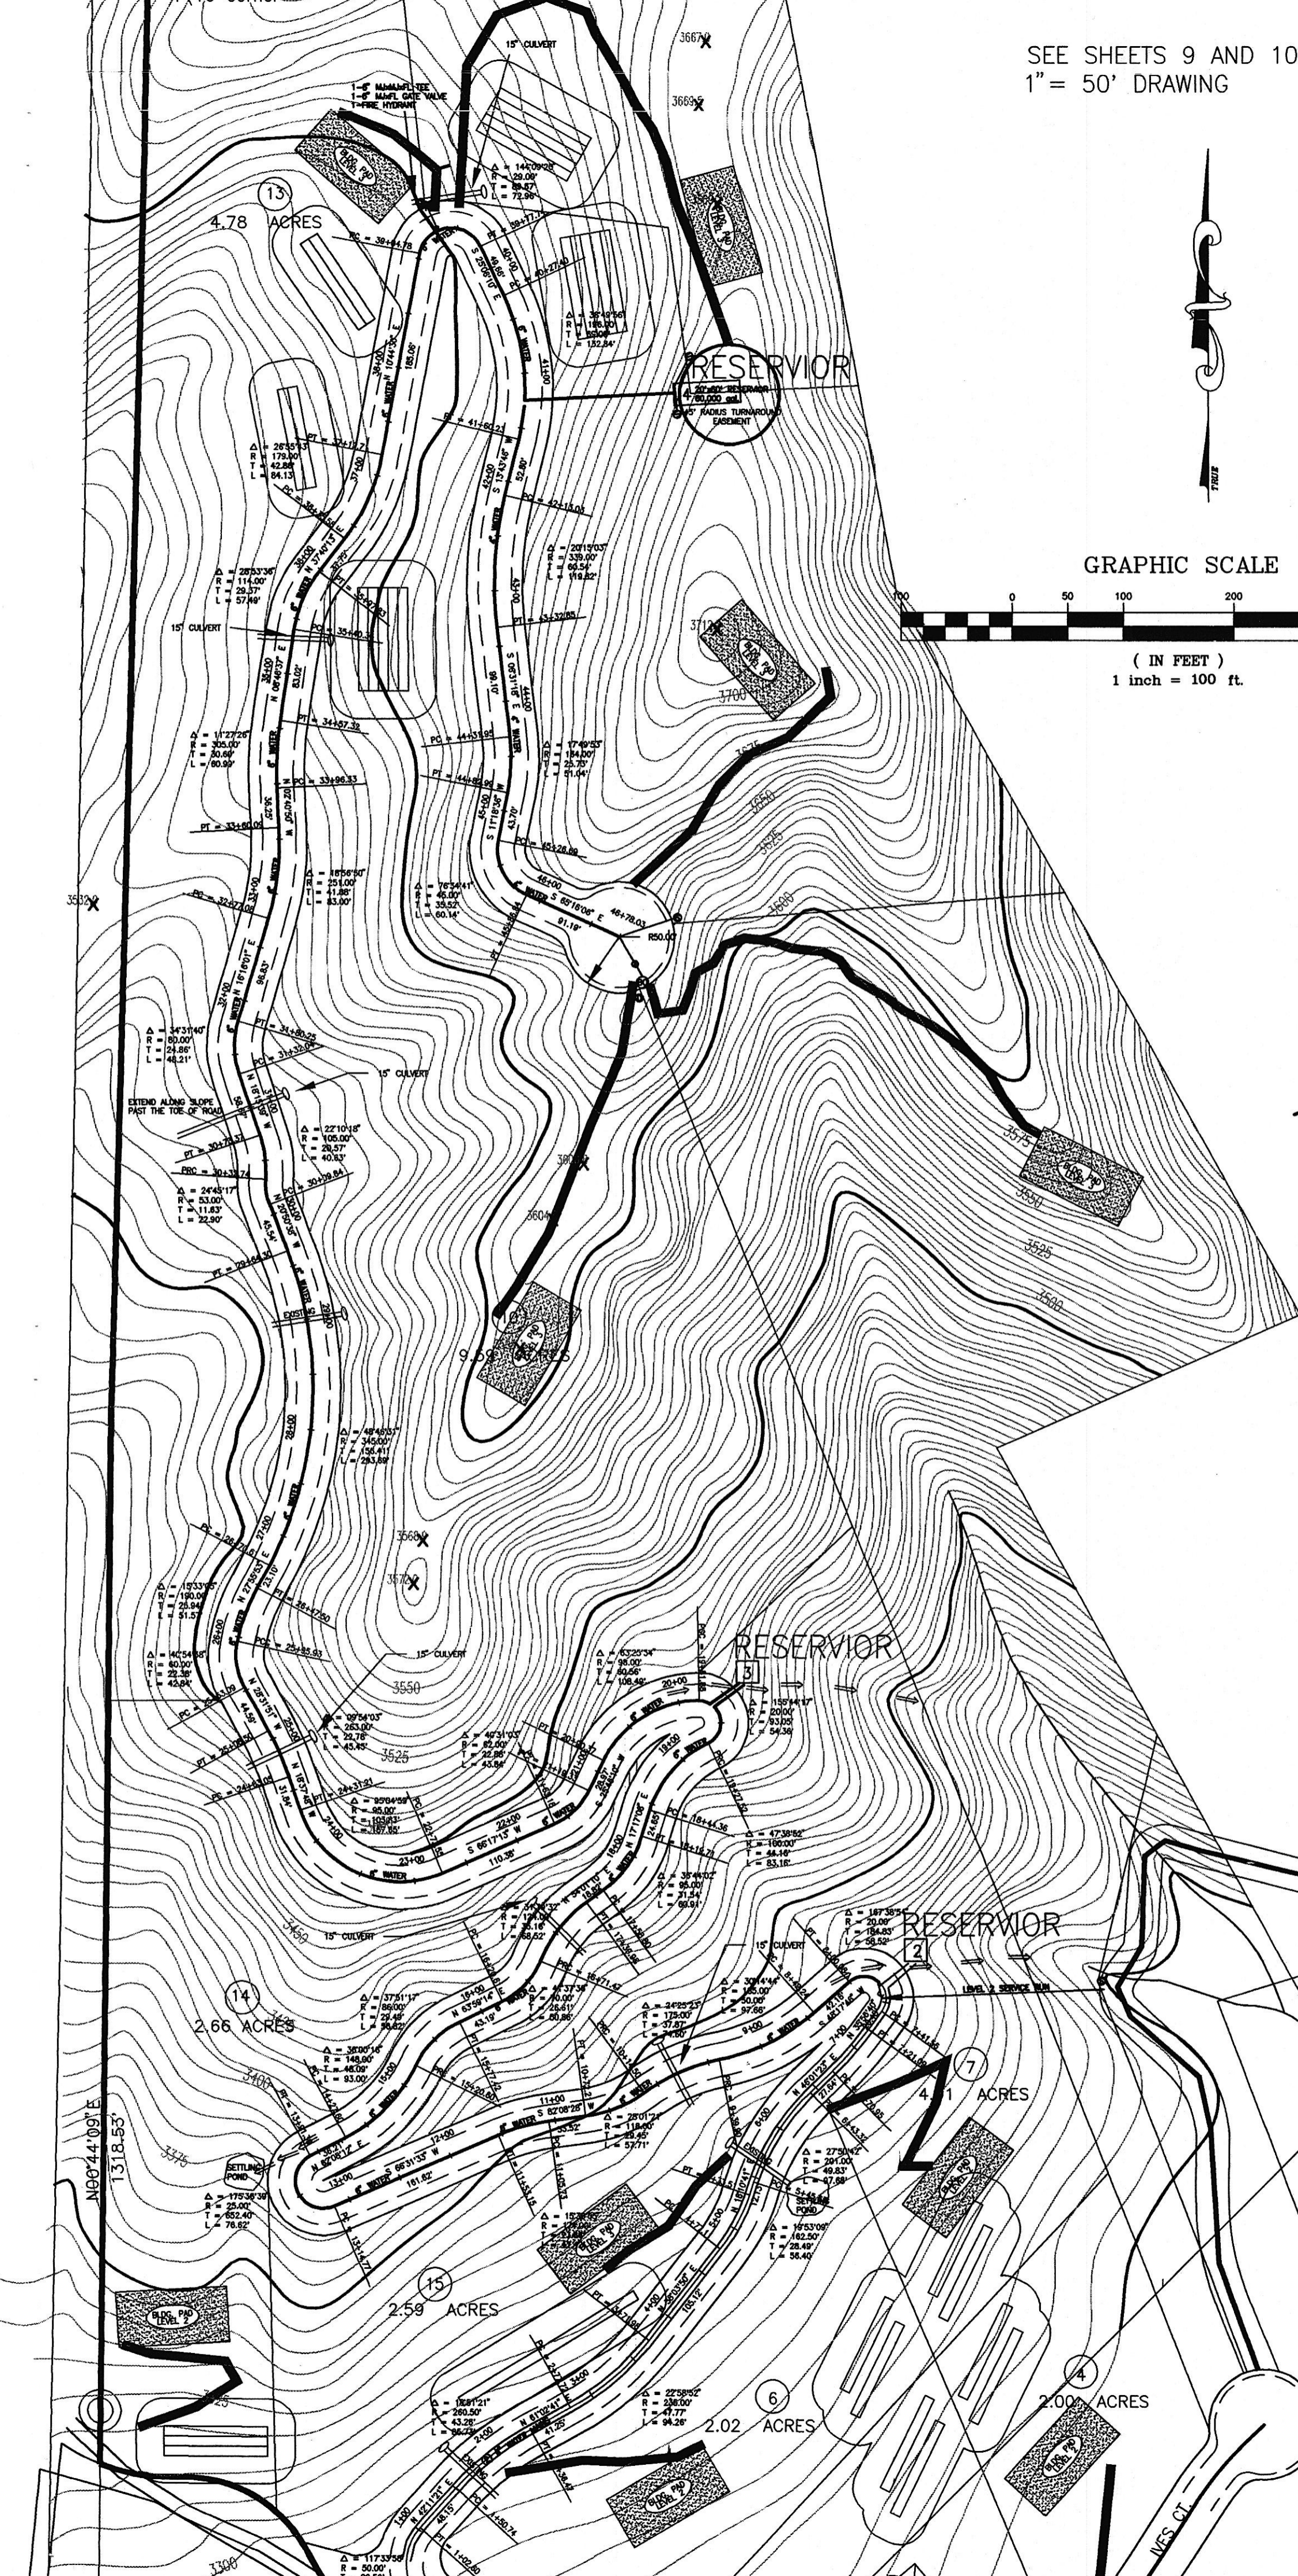
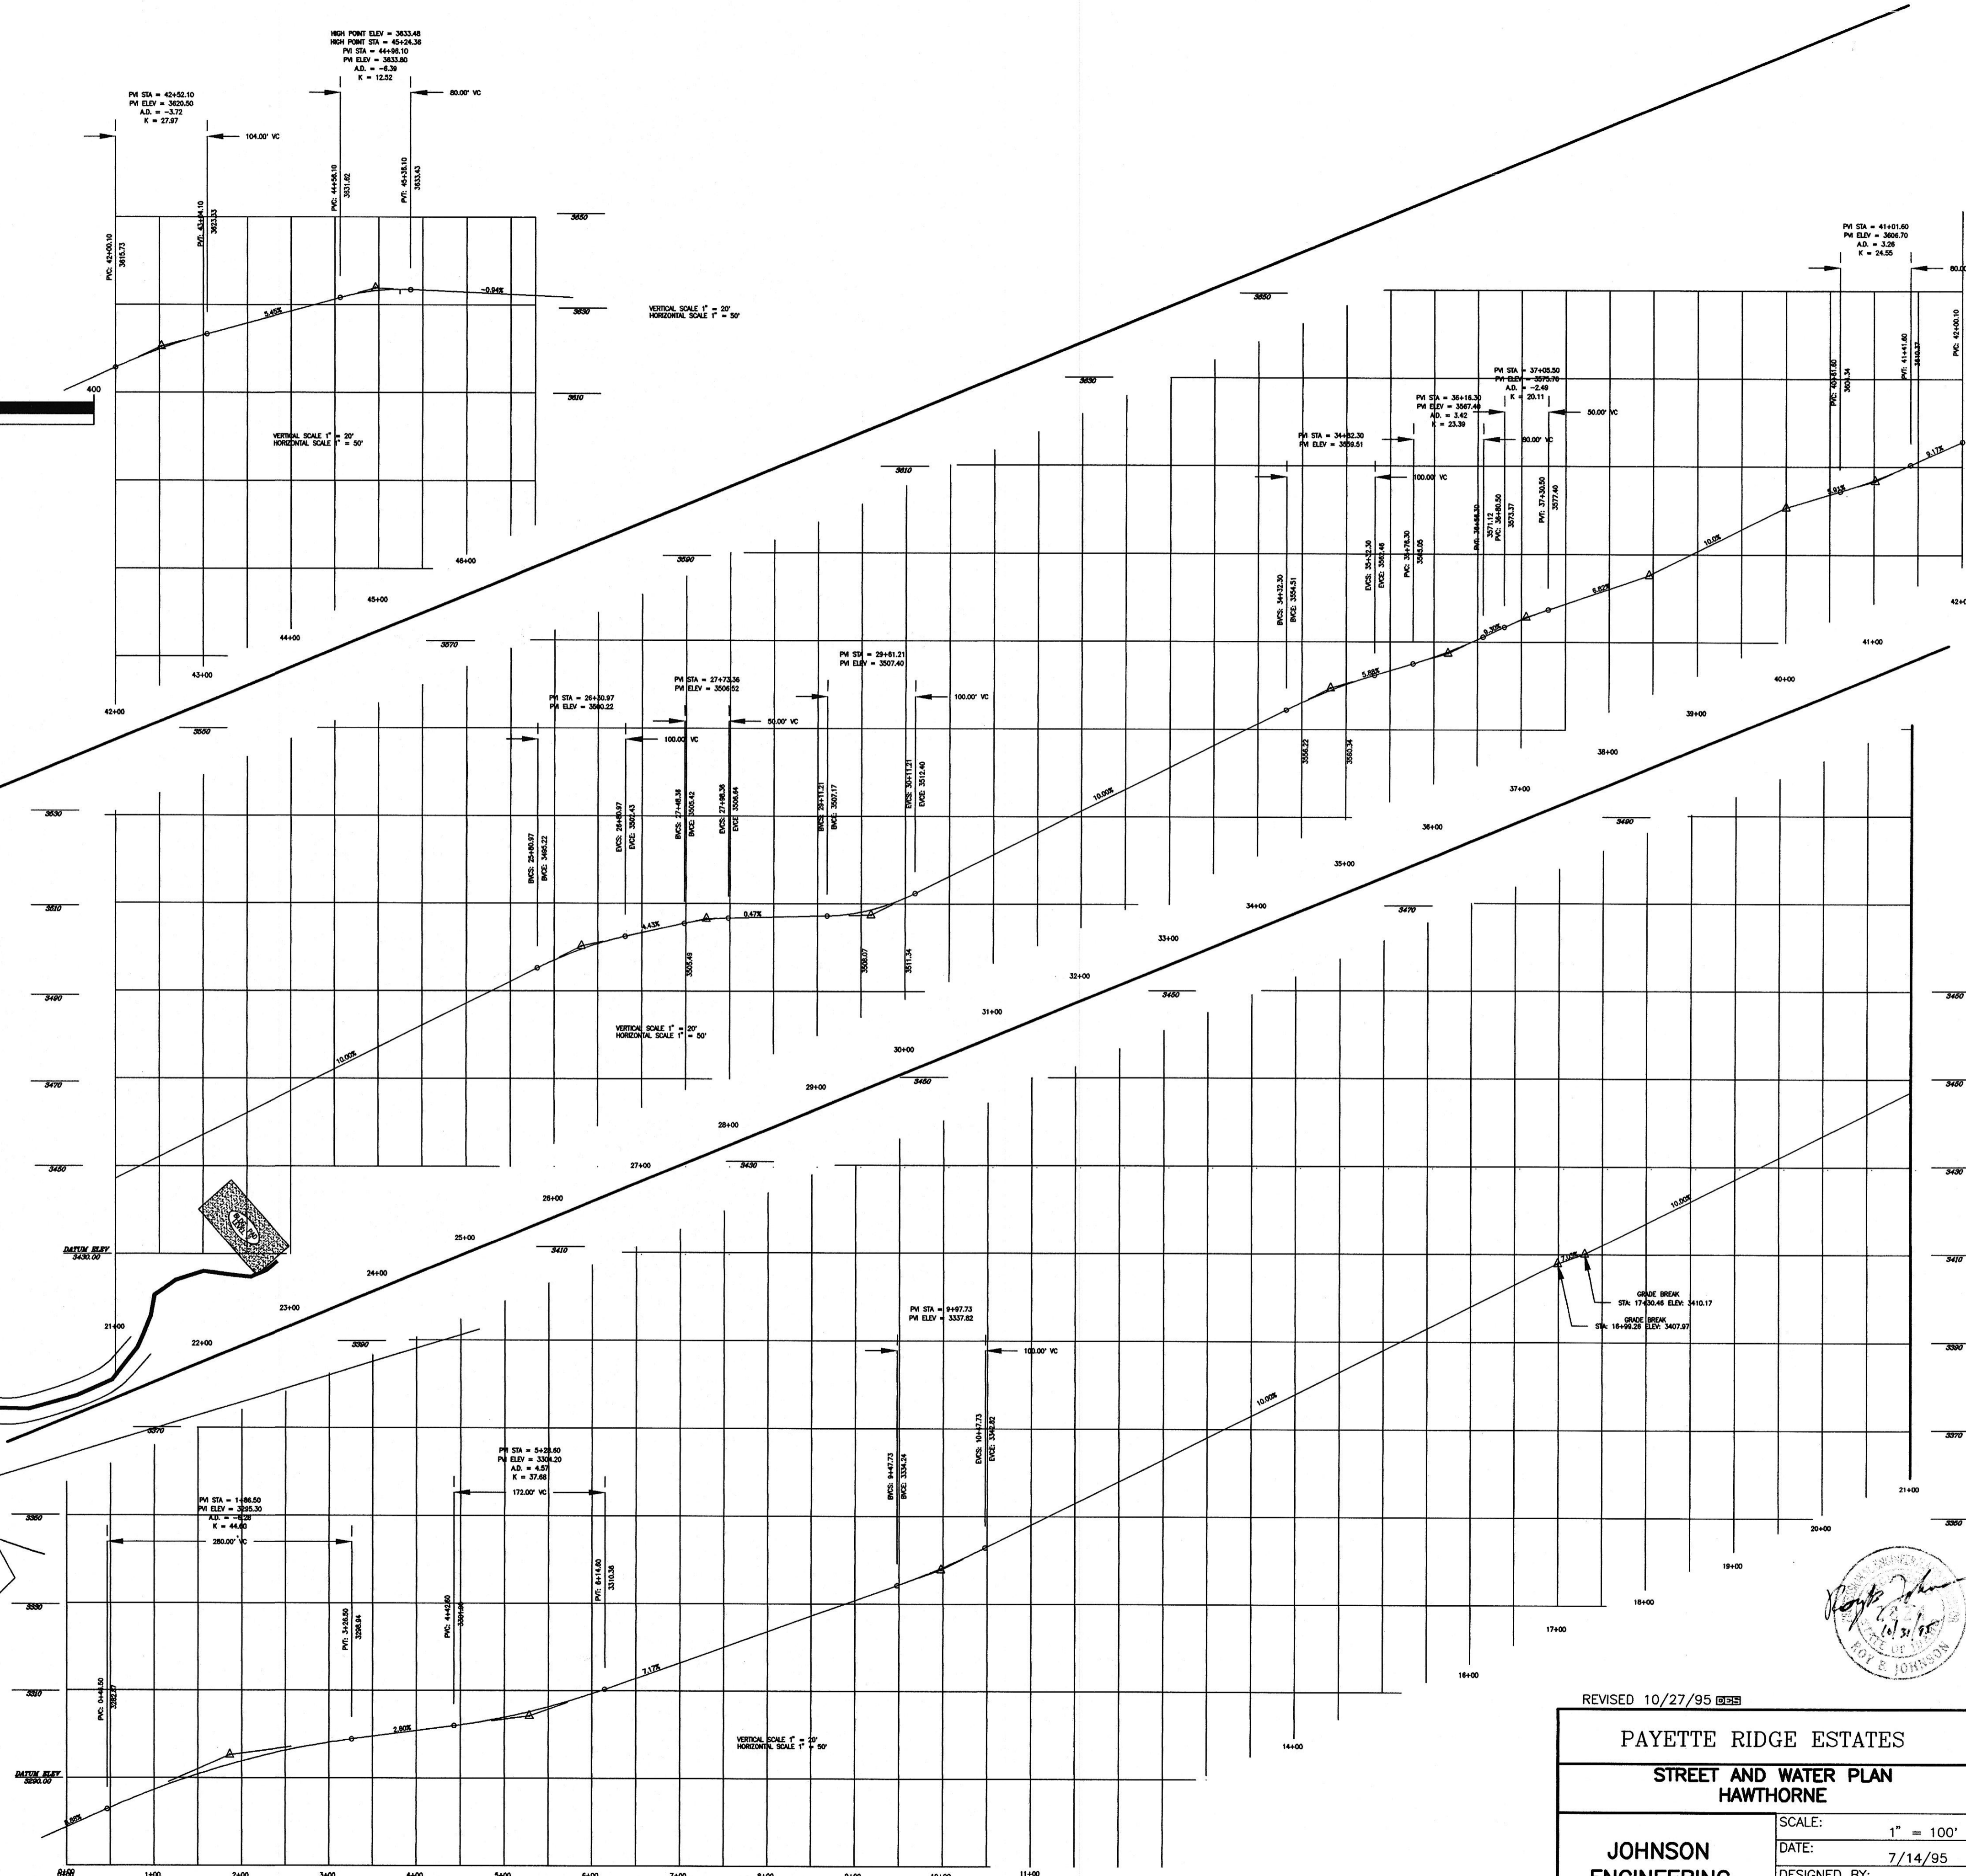


SEE SHEETS 9 AND 10 FOR
1" = 50' DRAWING

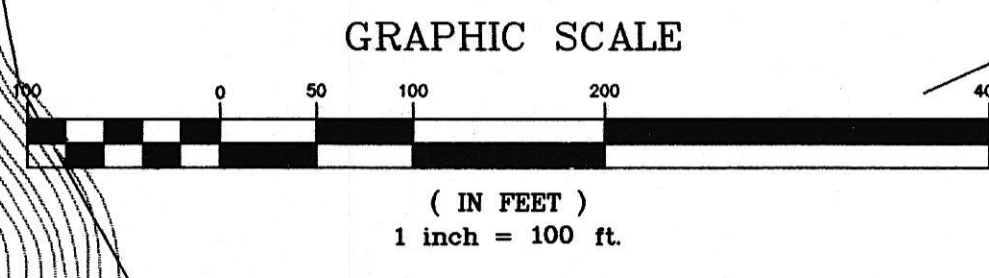

REVISED 10/27/95

PAYETTE RIDGE ESTATES	
STREET AND WATER PLAN	
HAWTHORNE	
JOHNSON ENGINEERING 9225 CHINDEN BLVD. SUITE J GARDEN CITY, IDAHO 83714 (208) 323-7563	SCALE: 1" = 100'
	DATE: 7/14/95
	DESIGNED BY: R.B.J.
	SHEET: 8 OF 14
DWG. NAME: C:\PAYETTE\SWBK	